


Proposal No. 2013M-046ES-001

METROPOLITAN GOVERNMENT OF NASHVILLE AND DAVIDSON COUNTY DEPARTMENT OF PUBLIC WORKS

DAVIDSON COUNTY CEDARHART DRIVE BRIDGE REPLACEMENT PROJECT NO. 2005-B-2

FILE NO.	PROJECT DESCRIPTION
DESIGNED BY	DATE
DRAWN BY	DATE
CHECKED BY	DATE
REVISION BLOCK	

Preliminary

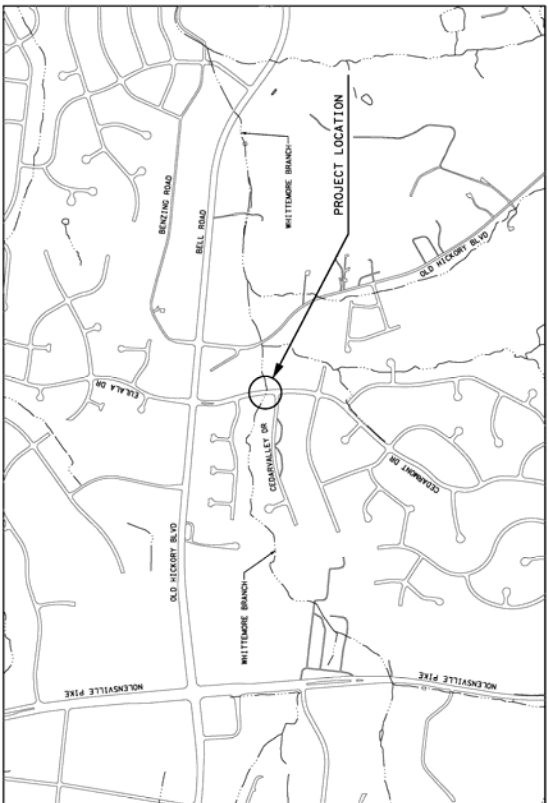

SCALE: 1" = 500'



INDEX

SHEET NO.	SHEET NAME
1	TITLE SHEET & INDEX
2	ESTIMATED QUANTITIES AND SPECIAL NOTES
2A	TYPICAL SECTIONS & STANDARD DRAWING LIST
3	CONCRETE DETAILS AND R.O.M. TABLE
4	PROPOSED LAYOUT
5	PROFILE
6	STORM SEWER AND CHANNEL ADJUSTMENT LAYOUT
7	EROSION CONTROL PLAN (PHASE A)
8	EROSION CONTROL PLAN (PHASE B)
9A	UTILITY LAYOUT
9B	UTILITY CONTROL AND DETOUR PLAN
10	CROSS-SECTION LAYOUT
11A	BRIDGE LAYOUT AND FOUNDATION DATA
12	BRIDGE STRUCTURAL DRAWINGS
13-13J	BILL OF STEEL
14-15	

SPECIAL NOTES

PROPOSALS MAY BE REJECTED IF ANY OF THE UNIT PRICES CONTAINED THEREIN COST ANALYSIS VALUE.
THIS PROJECT TO BE CONSTRUCTED UNDER THE STANDARD SPECIFICATIONS OF THE TENNESSEE DEPARTMENT OF TRANSPORTATION DATED MARCH 1, 2006, AND ADDITIONAL SPECIFICATIONS AND SPECIAL PROVISIONS CONTAINED IN THE PLANS AND IN THE CONTRACT.

Project Authorized by Council/Resolution No. _____



APPROVED: _____ Date _____
DIRECTOR of ENGINEERING

File No. _____ Sheet 1 of 15

Cedarhurst Drive Bridge Replacement										
R.O.W. ACQUISITION TABLE										
TRACT NO.	PROPERTY OWNER	COUNTY RECORDS						R.O.W AREA TO BE ACQUIRED	DRAINAGE EASEMENT	TEMPORARY CONSTRUCTION EASEMENT
		TAX MAP NO.	PARCEL NO.	DEED BOOK	PAGE	INSTRUMENT NUMBER				
2	Francisco Mosqueda Ramirez	162-09	57	-	-	20061213-0153964	-	X	X	
3	Steve Edwards	162-09	58	-	-	20030407-0045203	-	X	X	
5	Earl W. McGowan, et ux	162-09	4	5627	405			X	X	
9	Bobby Gerald Howard, et ux	162-13	1	5113	067		X	X	X	
12	Susie H. Jobe	162-13	93	-	-	20110801-0058694	-	X	X	