

INDEX

| SHEET NO. | SHEET NAME |
|-----------|------------------------------------|
| 1 | TITLE SHEET & INDEX |
| 2 | STANDARD DRAWINGS |
| 2A | ESTIMATED QUANTITIES |
| 2B | TYPICAL SECTIONS |
| 2C-2F | STANDARD DETAILS |
| 2G | GENERAL NOTES |
| 2H-2I | DRIVEWAY PROFILES |
| 3-3C | R.O.W. SHEETS |
| 4-4B | PRESENT, PROPOSED LAYOUT / PROFILE |
| 5-5B | PRESENT, PROPOSED LAYOUT / PROFILE |
| 6-6B | PRESENT, PROPOSED LAYOUT / PROFILE |
| 7-7B | PRESENT, PROPOSED LAYOUT / PROFILE |
| 8-8C | EROSION CONTROL SHEETS |
| 9 | TRAFFIC CONTROL SHEET |
| 10-10C | STORMWATER SHEETS |
| 10D | DITCH IMPROVEMENTS |
| 10E | DITCH INFORMATION |
| 11-11C | UTILITY SHEETS |
| 12-12C | WATER RELOCATION SHEETS |
| 13-17 | PROPOSED CROSS-SECTIONS |

METROPOLITAN GOVERNMENT OF NASHVILLE AND DAVIDSON COUNTY DEPARTMENT OF PUBLIC WORKS

DAVIDSON COUNTY COUNCIL DISTRICT 7


GREENFIELD AVE
SIDEWALK IMPROVEMENTS
FROM KATHERINE ST. TO GOLF ST.
(PROJECT LENGTH APPROXIMATELY 1476 FT)

| FILE NO. | COVER SHEET |
|----------------|-------------|
| DATE: | 03-02-2016 |
| DESIGNED BY: | DMM |
| DRAWN BY: | DMM |
| CHECKED BY: | LAG |
| REVISION BLOCK | |
| DATE: | |
| DATE: | |

PROJECT NO. 2015-R-024
SWGR# T201600008
MWS PROJECT NO. 16-WC-33

BEGIN PROJECT STA 10+67.45

END PROJECT STA 25+43.05

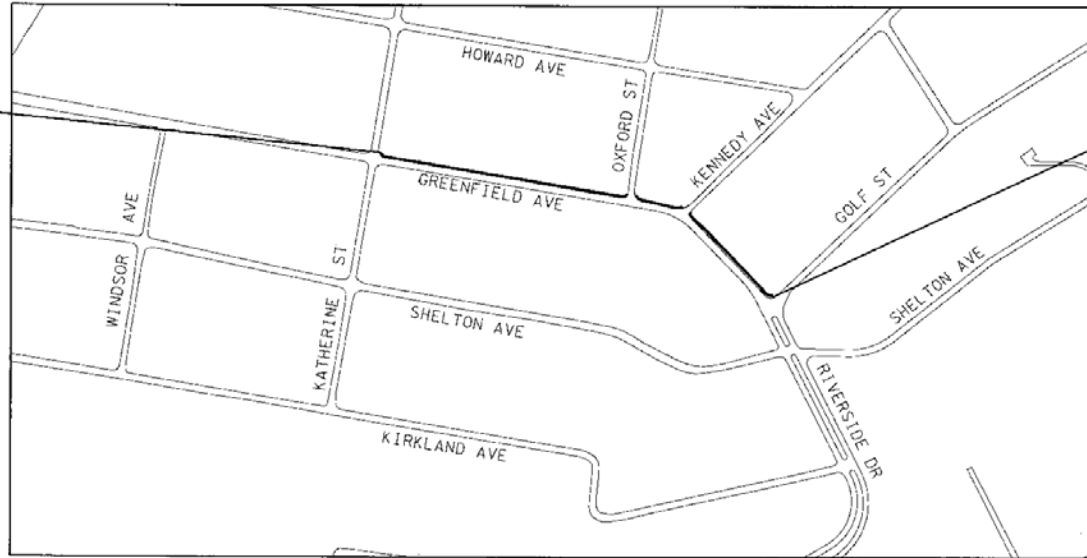

SCALE: 1"=200'



SPECIAL NOTES

PROPOSALS MAY BE REJECTED IF ANY OF THE UNIT PRICES CONTAINED THEREIN ARE OBVIOUSLY UNBALANCED, EITHER EXCESSIVE OR BELOW THE REASONABLE COST ANALYSIS VALUE.

THIS PROJECT TO BE CONSTRUCTED UNDER THE STANDARD SPECIFICATIONS OF THE TENNESSEE DEPARTMENT OF TRANSPORTATION DATED JANUARY 1, 2005, AND ADDITIONAL SPECIFICATIONS AND SPECIAL PROVISIONS CONTAINED IN THE PLANS AND IN THE CONTRACT.

ALL DESIGN AND CONSTRUCTION ACTIVITIES SHALL BE COMPLETED IN FULL COMPLIANCE WITH THE AMERICANS WITH DISABILITIES ACT (ADA), 2010 STANDARDS FOR ACCESSIBLE DESIGN, AS HAS BEEN ADOPTED BY METRO.



Project Authorized by Council Resolution No.

APPROVED: *Mark May*
DIRECTOR OF ENGINEERING

3/26
Date

File No.

Sheet 1 of 17

**GREENFIELD AVENUE
FROM KATHERINE STREET TO GOLF STREET**

R.O.W. ACQUISITION TABLE

| TRACT NO. | PROPERTY OWNER | COUNTY RECORDS | | | | | AREA TO BE ACQUIRED (SF) | EASEMENTS | | PROPERTY ADDRESS |
|-----------|--|----------------|------------|-----------|------|-------------------|--------------------------|---------------|-----------------------------|---------------------|
| | | TAX MAP NO. | PARCEL NO. | DEED BOOK | PAGE | INSTRUMENT NUMBER | | DRAINAGE (SF) | TEMPORARY CONSTRUCTION (SF) | |
| 1 | BALLARD, MARY E. & MURRAY, CHRISTOPHER | 72-03 | 190 | - | - | 20140103-0000707 | - | - | - | 1141 GREENFIELD AVE |
| 2 | MOONEYHAN, THERESA H. | 72-03 | 225 | 7644 | 707 | - | - | 224 | 1109 | 1201 GREENFIELD AVE |
| 3 | GERLOCK, KYMBERLY B. | 72-03 | 224 | - | - | 20090701-0061362 | - | 117 | 1184 | 1205 GREENFIELD AVE |
| 4 | HALE, EVELYN M. | 72-03 | 223 | - | - | 20100713-0054811 | - | - | 350 | 1209 GREENFIELD AVE |
| 5 | WADLEY, FREDIA S. & EDWARD L. | 72-03 | 222 | - | - | 20131018-0109032 | - | 90 | 281 | 1211 GREENFIELD AVE |
| 6 | SMITH, ESTHER RUTH | 72-03 | 221 | - | - | 20131118-0118905 | - | 120 | 360 | 1213 GREENFIELD AVE |
| 7 | SNYDER, CHARLES W. JR. | 72-03 | 220 | 5705 | 376 | - | - | - | 301 | 1215 GREENFIELD AVE |
| 8 | PENDERGRASS, JOSHUA T. & EMILY | 72-03 | 219 | - | - | 20150324-0025114 | - | 140 | 216 | 1219 GREENFIELD AVE |
| 9 | TAYLOR, AMY & RYAN | 72-03 | 218 | - | - | 20140702-0058299 | - | 112 | 149 | 1221 GREENFIELD AVE |
| 10 | CAIN, VAN & GREEN, EMILY | 72-03 | 217 | - | - | 20030708-0093802 | - | - | 800 | 1223 GREENFIELD AVE |
| 11 | HALL, ERIN M. | 72-03 | 216 | - | - | 20131227-0130273 | - | - | 250 | 1225 GREENFIELD AVE |
| 12 | BURKE, PAMELA J. & KEITH | 72-03 | 215 | - | - | 20141001-0090443 | - | - | 400 | 1227 GREENFIELD AVE |
| 13 | BURKE, PAMELA J. & KEITH | 72-03 | 214 | - | - | 20141001-0090444 | - | - | 250 | 1229 GREENFIELD AVE |
| 14 | DOUGLAS, WILLIAM E. ET UX | 72-03 | 213 | 8700 | 725 | - | - | - | 288 | 1231 GREENFIELD AVE |
| 15 | CUNNINGHAM, DANIEL & REBECCA | 72-03 | 212 | - | - | 20140912-0083937 | - | - | 747 | 1233 GREENFIELD AVE |
| 16 | BROWN, MICHELLE E. | 72-03 | 233 | - | - | 19991215-0303451 | 61 | - | 462 | 1301 GREENFIELD AVE |
| 17 | HUSSEY, SALLIE CAIN | 72-03 | 232 | - | - | 20061017-0128796 | - | - | - | 1303 GREENFIELD AVE |
| 18 | DOUGLAS, LEVI J. & KATIE B. | 72-03 | 234 | - | - | 20130412-0036627 | 400 | - | 400 | 1307 GREENFIELD AVE |
| 19 | WOLFE, BERNADETTE | 72-03 | 253 | - | - | 20130222-0017794 | 298 | - | 694 | 1311 GREENFIELD AVE |
| 20 | KUMMER, STEPHEN W. & JENNIFER D. | 72-03 | 252 | - | - | 20001011-0101058 | 927 | 169 | 1892 | 1317 GREENFIELD AVE |
| 21 | BROWN EDWARD | 72-03 | 254 | - | - | 20121113-0104058 | - | - | - | 3502 GOLF ST |
| 22 | LEWIS, RONALD M. SR & TINA S. & AGUIR | 72-03 | 306 | - | - | 20150924-0097179 | - | 497 | - | 1224 GREENFIELD AVE |
| 23 | PULLEY, INA RUTH | 72-03 | 307 | 6725 | 761 | - | - | 1599 | - | 1226 GREENFIELD AVE |