

INDEX

SHEET NO.	SHEET NAME
1	TITLE SHEET & INDEX
2	STANDARD DRAWINGS
2A	ESTIMATED QUANTITIES
2B	TYPICAL SECTIONS
2C-2G	STANDARD DETAILS
2F	GENERAL NOTES
2G-2H	RETAINING WALL PROFILE
2J-2K	DRIVEWAY PROFILES
3-3C	R.O.W. SHEET
4-7	PRESENT LAYOUT
4A-7A	PROPOSED LAYOUT
4B-7B	STORMWATER SHEET
4C-7C	PROFILE
8-8G	EROSION CONTROL SHEET
9	TRAFFIC CONTROL SHEET
10-10C	UTILITY SHEET
11-15	PROPOSED CROSS-SECTIONS


METROPOLITAN GOVERNMENT
OF NASHVILLE AND DAVIDSON COUNTY
DEPARTMENT OF PUBLIC WORKS

DAVIDSON COUNTY
COUNCIL DISTRICT 1

WEST HAMILTON ROAD
SIDEWALK IMPROVEMENTS
FROM HAYNES PARK DRIVE TO HAROLD PREWETT DR.
(PROJECT LENGTH APPROXIMATELY 1,500 FT)

FILE NO.	COVER SHEET
DATE:	06/30/2017
DESIGNED BY:	BAR
DRAWN BY:	DVF
CHECKED BY:	BNG
REVISION BLOCK	
DATE:	
DATE:	
DATE:	

PROJECT NO. 2017-R-005
60% DESIGN

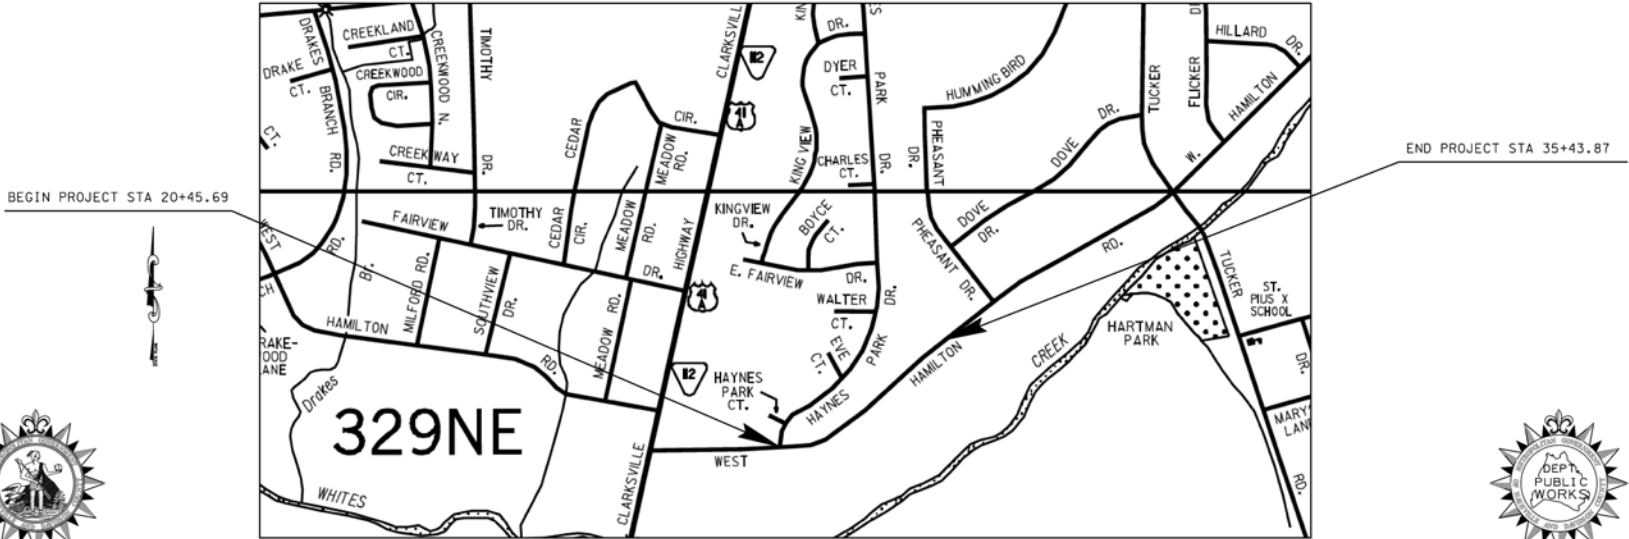

SPECIAL NOTES

PROPOSALS MAY BE REJECTED IF ANY OF THE UNIT PRICES CONTAINED THEREIN ARE OBVIOUSLY UNBALANCED, EITHER EXCESSIVE OR BELOW THE REASONABLE COST ANALYSIS VALUE.

THIS PROJECT TO BE CONSTRUCTED UNDER THE STANDARD SPECIFICATIONS OF THE TENNESSEE DEPARTMENT OF TRANSPORTATION DATED JANUARY 1, 2015, AND ADDITIONAL SPECIFICATIONS AND SPECIAL PROVISIONS CONTAINED IN THE PLANS AND IN THE CONTRACT.

ALL DESIGN AND CONSTRUCTION ACTIVITIES SHALL BE COMPLETED IN FULL COMPLIANCE WITH THE AMERICANS WITH DISABILITIES ACT (ADA), 2009 STANDARDS FOR ACCESSIBLE DESIGN, AS HAS BEEN ADOPTED BY METRO.

CIVIC
ENGINEERING | TECHNOLOGY | PROGRESS
25 LINDSLEY AVENUE, NASHVILLE, TN 37210
(615) 425-2000

benesch
8 CADILLAC DRIVE, SUITE 250
BENTWOOD, TN 37027
www.benesch.com
Phone: 615-370-6079
Fax: 615-621-6066

Project Authorized by Council Resolution No.

APPROVED: _____
DIRECTOR of ENGINEERING Date

File No. _____ Sheet 1 of 15

West Hamilton Avenue

FROM HAYNES PARK DRIVE TO HAROLD PREWETT DRIVE

R.O.W. ACQUISITION TABLE

TRACT NO.	PROPERTY OWNER	COUNTY RECORDS					AREA TO BE ACQUIRED (SF)	EASEMENTS	
		TAX MAP NO.	PARCEL NO.	DEED BOOK	PAGE	INSTRUMENT NUMBER		DRAINAGE (SF)	TEMPORARY CONSTRUCTION (SF)
1	WILLIAM A. OVERTON, ETUX	69-08	5	4574	787			1148	
2	FRANKIE A. MATTHEWS AND MICKEY C. MATTHEWS	69-08	6			201406060049170		1641	
3	BRENDA S. MCADORY	69-08	7	6938	235			1338	
4	THERESA HILL AND RONALD HILL	69-04	181			200206250076457		1784	
5	VELMA POWELL	69-04	225			201602110013144	757	1702	
6	CHARLES M. CUMMINGS AND JUDY D. CUMMINGS	69-04	209			200804250042216		1737	
7	PRINCILLA S. EVANS	69-04	210			200401220008437		1821	
8	FRANCIS L. WOODS	69-04	211			200009210094071		1373	
9	EDDIE L. SHIELDS AND KATHARINE H. SHIELDS	69-04	212			201311270121762		2193	
10	FRANCIS L. WOODS	69-04	213			200009210094077		1520	
11	CARMEN DAVIS ANDERSON	69-04	214			200611170142934		1974	
12	DAVID M. WOODS	69-04	215			200009210094072		1667	
13	ST. PAUL AME CHURCH, TRS	70-01	91	6889	144			10987	
14	WEST HAMILTON PLACE3 HOME OWNERS ASSN.	70-01	A019.00			200607130084328		2887	
15	WEST HAMILTON PLACE3 HOME OWNERS ASSN.	70-01	A019.00			200607130084328		367	