

INDEX

SHEET NO.	SHEET NAME
1	TITLE SHEET
2	STANDARD DRAWINGS AND SPECIAL NOTES
2A	ESTIMATED QUANTITIES
2B-2E	TYPICAL SECTIONS
2F-2I	STORMWATER DETAILS
2J-2K	E.P.S.C. DETAILS
2L	GENERAL NOTES
2M-2R	DRIVEWAY PROFILES
2S	WHITSETT RD. ST. DRAIN AND CROSS CULVERTS
3-3D	R.O.W. LAYOUT
4-4C	PRESENT, PROPOSED AND STORMWATER LAYOUT / PROFILE
5-5C	PRESENT, PROPOSED AND STORMWATER LAYOUT / PROFILE
6-6C	PRESENT, PROPOSED AND STORMWATER LAYOUT / PROFILE
7-7C	PRESENT, PROPOSED AND STORMWATER LAYOUT / PROFILE
8-8C	PRESENT, PROPOSED AND STORMWATER LAYOUT / PROFILE
9-9C	PRESENT, PROPOSED AND STORMWATER LAYOUT / PROFILE
10-10X	EROSION CONTROL DETAILS
11	TRAFFIC CONTROL DETAILS
12-12E	UTILITY LAYOUTS
14-22	PROPOSED CROSS SECTIONS

LETTER "D" NOT USED IN PLAN SHEETS

METROPOLITAN GOVERNMENT
OF NASHVILLE AND DAVIDSON COUNTY
DEPARTMENT OF PUBLIC WORKS

DAVIDSON COUNTY
COUNCIL DISTRICT 16


HARTFORD DRIVE
SIDEWALK IMPROVEMENTS
FROM THOMPSON LANE
TO WHITSETT ROAD
(PROJECT LENGTH APPROXIMATELY 2,700 FT.)

FILE NO.	001.SHT
DATE:	7/29/2017
DESIGNED BY:	DWM
DRAWN BY:	DWM
CHECKED BY:	CTW
REVISION BLOCK	
DATE:	
DATE:	
DATE:	

PROJECT NO. 2016-R-46
SWGR
60% DESIGN

END PROJ. NO. 2016-R-46
STA. 1+28.16 (WHITSETT)

BEGIN PROJ. NO. 2016-R-46
STA. 10+31.38

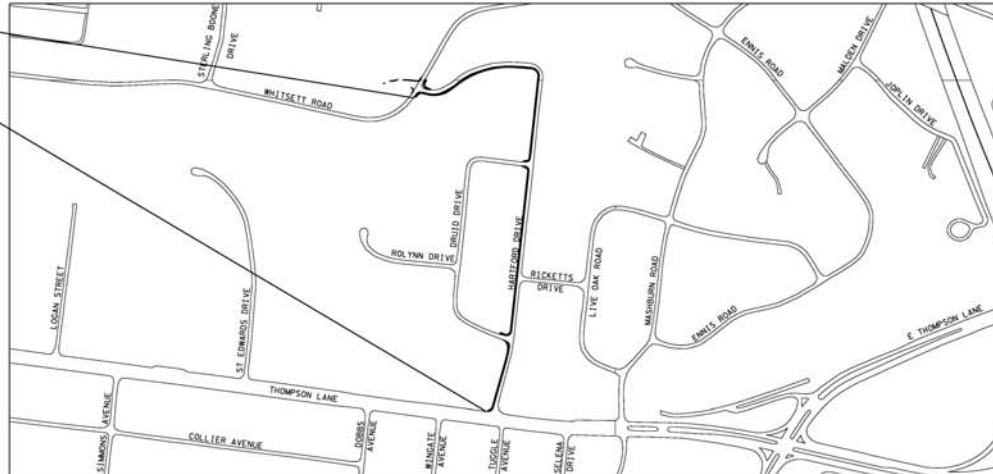

SCALE: 1"=300'

SPECIAL NOTES

PROPOSALS MAY BE REJECTED IF ANY OF THE UNIT PRICES CONTAINED THEREIN ARE OBVIOUSLY UNBALANCED, EITHER EXCESSIVE OR BELOW THE REASONABLE COST ANALYSIS VALUE.

THIS PROJECT TO BE CONSTRUCTED UNDER THE STANDARD SPECIFICATIONS OF THE TENNESSEE DEPARTMENT OF TRANSPORTATION DATED JANUARY 1, 2015 AND ADDITIONAL SPECIFICATIONS AND SPECIAL PROVISIONS CONTAINED IN THE PLANS AND IN THE CONTRACT.

ALL DESIGN AND CONSTRUCTION ACTIVITIES SHALL BE COMPLETED IN FULL COMPLIANCE WITH THE AMERICANS WITH DISABILITIES ACT ("ADA") 2010 STANDARDS FOR ACCESSIBLE DESIGN, AS HAS BEEN ADOPTED BY METRO.



PROJECT AUTHORIZED BY COUNCIL RESOLUTION NO.	
APPROVED: _____	DATE: _____
DIRECTOR OF ENGINEERING	
FILE NO.	SHEET 1 OF 22

HARTFORD DRIVE									
FROM THOMPSON LANE TO WHITSETT ROAD									
Project No. 2016-R-046									
R.O.W. ACQUISITION TABLE									
TRACT NO.	PROPERTY OWNER	COUNTY RECORDS					AREA TO BE ACQUIRED (SF)	EASEMENTS	
		TAX MAP NO.	PARCEL NO.	DEED BOOK	PAGE	INSTRUMENT NUMBER		DRAINAGE (SF)	TEMPORARY CONSTRUCTION (SF)
1	Walker, Charles E.	119-10	91	-	-	20091231-0118778	-	-	2,496
2	Bush, M. Lucille & Pierce, Loyd A.	119-10	90	-	-	20090107-0001467	-	-	600
3	Barrett, M. Lee, Jr.	119-10	89	6206	747	-	-	90	2,500
4	Lau, Julia	119-10	128	-	-	20030724-0103729	-	-	3,360
5	Iguobadia, Patience & Clement	119-10	127	-	-	20111230-0102280	-	-	886
6	Cervantes, Antonio & Gloria	119-10	126	9951	350	-	-	-	1,112
7	Weaver, William R. ET UX	119-10	125	8343	383	-	-	-	794
8	Kimbrow, Pamela S. Carroll	119-10	124	8592	694	-	-	-	556
9	Renner, Robert S. Elizabeth A.	119-10	123	10826	717	-	-	-	556
10	Bacevac, Ahhet & Refka	119-10	122	-	-	20030515-0066627	-	-	633
11	Ira Innovations, Inc	119-10	121	-	-	20120413-0031808	-	-	636
12	Clear Blue Equity, LLC	119-10	120	-	-	20140717-0063348	-	-	714
13	Davis, Earl M. ETUX	119-10	119	4732	967	-	-	-	477
14	Shute, Lamonte M. K.	119-10	118	11246	280	-	-	-	459
15	Baskin, Fred C., Jr. & Beverly Darlene	119-10	54	-	-	20060713-0084465	-	-	896
16	Nicholas, Graham	119-10	53	-	-	20170321-0027631	-	-	726
17	Beizer, Max & Scott, Tamara	119-10	52	-	-	20150925-0097686	-	-	430
18	Jay, David Earl	119-10	51	10542	774	-	-	-	440
19	Flatrock Development LLC	119-10	50	-	-	20110815-0062913	-	-	440
20	Harlin, Martin	119-10	49	-	-	20100104-0000345	-	-	355
21	Ficalora, Elizabeth A. & Sissel, Jill L.	119-06	254	-	-	20160303-0020525	120	-	1,875
22	Knudson, Steven	119-10	48	-	-	20150331-0027549	-	-	1,195
23	Bennett, Paul L. ETUX	119-10	47	4409	369	-	-	-	1,752
24	Clemons, Walter B. ETUX	119-10	46	4003	324	-	-	-	1,210
25	Hill, Sean & Galindo, Angela	119-10	45	-	-	20150617-0057501	-	-	4,245
26	Whitsett Property, LLC	119-10	232	-	-	20160930-0103358	-	1,651	2,966
27	Metro Govt S Whitsett	119-06	206	1781	197	-	-	-	3,228
28	Bockman, Jason	119-06	253	-	-	20160527-0053567	-	-	448