

# INDEX

SHEET NO.	SHEET NAME
I	TITLE SHEET & INDEX
2A	STANDARD DRAWINGS & SPECIAL NOTES
2B	ESTIMATED QUANTITIES
2C-2D	TYPICAL SECTIONS
2E-2F	STANDARD DETAILS
2H	GENERAL NOTES
2J-2K	DRIVEWAY PROFILES
3-3C	R.O.W. SHEETS
4-4B	PRESENT, PROPOSED LAYOUT / PROFILE
5-5B	PRESENT, PROPOSED LAYOUT / PROFILE
6-6B	PRESENT, PROPOSED LAYOUT / PROFILE
7-7B	PRESENT, PROPOSED LAYOUT / PROFILE
8-8C	EROSION CONTROL SHEETS
9	TRAFFIC CONTROL SHEETS
10-10C	STORMWATER SHEETS
11-11C	UTILITY SHEETS
12-17	PROPOSED CROSS-SECTIONS

NOTE: LETTER I OMITTED

# METROPOLITAN GOVERNMENT OF NASHVILLE AND DAVIDSON COUNTY DEPARTMENT OF PUBLIC WORKS

## DAVIDSON COUNTY COUNCIL DISTRICT 18

GALE LANE SIDEWALK IMPROVEMENTS  
FROM BELMONT BLVD. TO  
GRANNY WHITE PK.  
(PROJECT LENGTH APPROXIMATELY 1371 FT)


FILE NO.	COVER BIT
DATE:	DE-07-2018
DESIGNED BY:	SS
DRAWN BY:	KH
CHECKED BY:	BS
REVISION BLOCK	

DATE:	
DATE:	
DATE:	

PROJECT NO. 2016-R-26  
SWGR No. T2016035132  
60% DESIGN

BEGIN PROJECT STA 13+22.68

END PROJECT STA 26+03.73

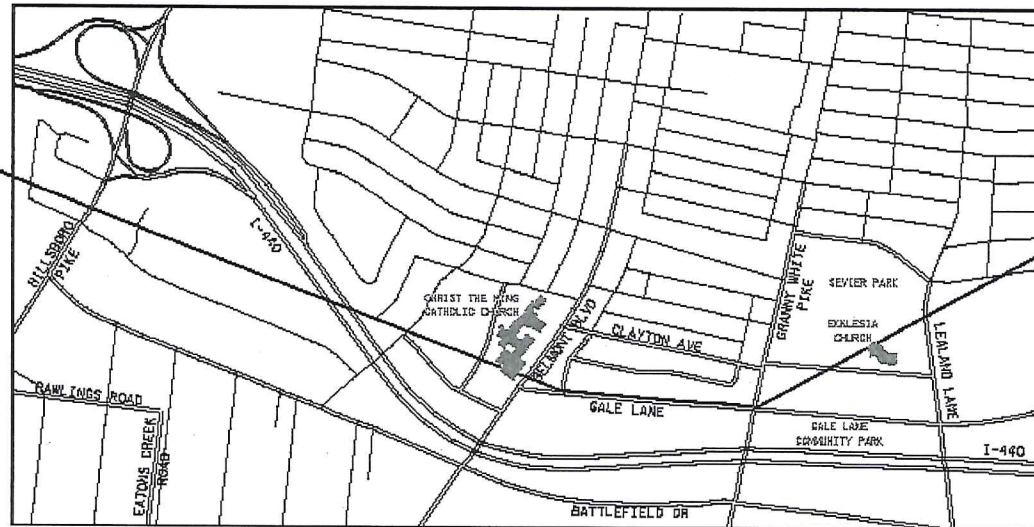

SCALE: 1"=100'



### SPECIAL NOTES

PROPOSALS MAY BE REJECTED IF ANY OF THE UNIT PRICES CONTAINED THEREIN ARE OBVIOUSLY UNBALANCED, EITHER EXCESSIVE OR BELOW THE REASONABLE COST ANALYSIS VALUE.

THIS PROJECT TO BE CONSTRUCTED UNDER THE STANDARD SPECIFICATIONS OF THE TENNESSEE DEPARTMENT OF TRANSPORTATION DATED JANUARY 1, 2012, AND ADDITIONAL SPECIFICATIONS AND SPECIAL PROVISIONS CONTAINED IN THE PLANS AND IN THE CONTRACT.

ALL DESIGN AND CONSTRUCTION ACTIVITIES SHALL BE COMPLETED IN FULL COMPLIANCE WITH THE AMERICANS WITH DISABILITIES ACT (ADA)'S 2010 STANDARDS FOR ACCESSIBLE DESIGN, AS HAS BEEN ADOPTED BY METRO.



Project Authorized by Council Resolution No.

APPROVED: \_\_\_\_\_ Date \_\_\_\_\_  
DIRECTOR of ENGINEERING

File No. \_\_\_\_\_ Sheet 1 of 17

**GALE LANE SIDEWALK IMPROVEMENTS**

**R.O.W. ACQUISITION TABLE**

**PROJECT NO. 2016-R-028**

TRACT NO.	PROPERTY OWNER	COUNTY RECORDS					AREA TO BE ACQUIRED (SF)	EASEMENTS		PROPERTY ADDRESS
		TAX MAP NO.	PARCEL NO.	DEED BOOK	PAGE	INSTRUMENT NUMBER		DRAINAGE (SF)	TEMPORARY CONSTRUCTION (SF)	
1	H. G. HILL REALTY CO.	117-08	314	11056	313	-				3110 BELMONT BLVD
2	KELLYE A. & DAVID J. LATTO	117-08	193	10431	540	-			449	1514 GALE LANE
3	JAMES M. BRADFIELD, ET UX	117-08	194	6999	148	-			671	1516 GALE LANE
4	CHESTER H. & PANSY J. SMELSER	117-08	195	9915	48	-			660	1512 GALE LANE
5	GINGER E. HOLT	117-08	196	-	-	20040602-0064839			1109	1510 GALE LANE
6	LAUREN GAFFNEY & , GINGER HOLT	117-08	197	-	-	20150917-0094340			1109	1508 GALE LANE
7	CHAD O. & KERRI P. EDWARDS	117-08	198	-	-	20131022-0110157			907	1500 GALE LANE
8	CORY SHORT	117-08	199	-	-	20130306-0022104			484	1410 GALE LANE
9	BETTY H. WEATHERFORD	117-08	278	8204	429	-				1406 GALE LANE
10	JEFFREY BUBIS & JESSICA BOUDINOT	117-08	201	10440	217	-			28	1404 GALE LANE
11	JEFFREY BUBIS & JESSICA BOUDINOT	117-08	202	10440	217	-				1402 GALE LANE
12	STATE OF TENNESSEE	-	-	-	-	-			14287.68	700 S 14TH STREET