

INDEX

SHEET NO.	SHEET NAME
1	TITLE SHEET & INDEX
2	STANDARD DRAWINGS
2A	ESTIMATED QUANTITIES
2B	TYPICAL SECTIONS
2C-2D	STANDARD DETAILS
2E-2F	GENERAL NOTES
2G	DRIVEWAY PROFILES
2H	RETAINING WALL PROFILE
3	R.O.W. SHEET
4	PRESENT LAYOUT
4A	PROPOSED LAYOUT
4B	STORMWATER SHEET
4C	PROFILE
5-5A	EROSION CONTROL SHEETS
6	TRAFFIC CONTROL SHEET
7-7A	UTILITY SHEETS
8-10	PROPOSED CROSS-SECTIONS


METROPOLITAN GOVERNMENT
OF NASHVILLE AND DAVIDSON COUNTY
DEPARTMENT OF PUBLIC WORKS

DAVIDSON COUNTY
COUNCIL DISTRICT 11

ANDREW JACKSON PKWY.
SIDEWALK IMPROVEMENTS
FROM TRENTON DRIVE TO US 70 (LEBANON PIKE)
(PROJECT LENGTH APPROXIMATELY 452 FT)

FILE NO.	COVER SHEET
DATE:	06-16-17
DESIGNED BY:	BAR
DRAWN BY:	GVF
CHECKED BY:	BMD
REVISION BLOCK	
DATE:	
DATE:	
DATE:	

PROJECT NO. 2017-R-003
SWGR# 2017029948
MWS PROJECT NO. 17-WC-0094
90% DESIGN

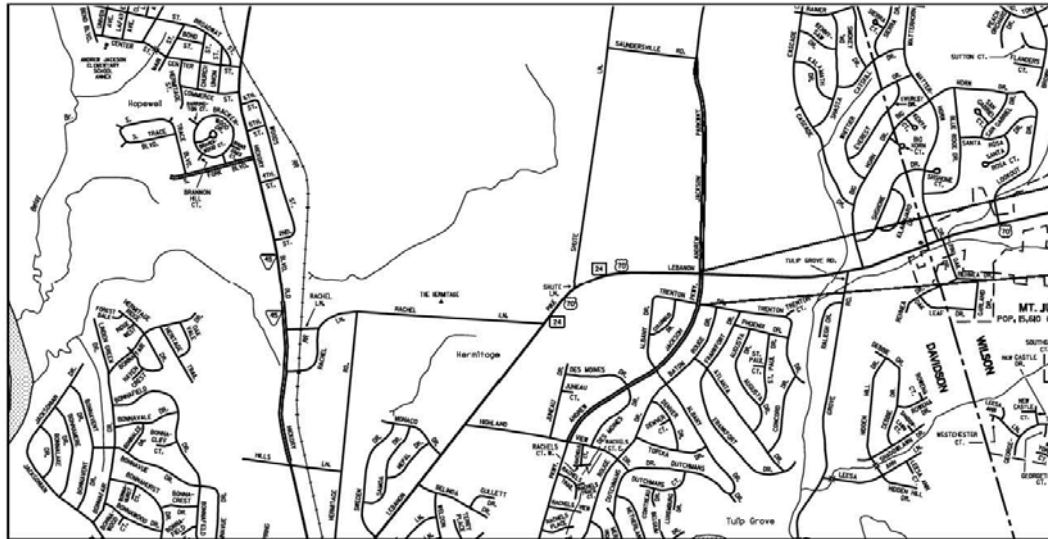

SCALE: NTS



SPECIAL NOTES

PROPOSALS MAY BE REJECTED IF ANY OF THE UNIT PRICES CONTAINED THEREIN ARE OBVIOUSLY UNBALANCED, EITHER EXCESSIVE OR BELOW THE REASONABLE COST ANALYSIS VALUE.

THIS PROJECT TO BE CONSTRUCTED UNDER THE STANDARD SPECIFICATIONS OF THE TENNESSEE DEPARTMENT OF TRANSPORTATION DATED JANUARY 1, 2005, AND ADDITIONAL SPECIFICATIONS AND SPECIAL PROVISIONS CONTAINED IN THE PLANS AND IN THE CONTRACT.

ALL DESIGN AND CONSTRUCTION ACTIVITIES SHALL BE COMPLETED IN FULL COMPLIANCE WITH THE AMERICANS WITH DISABILITIES ACT (ADA), 2010 STANDARDS FOR ACCESSIBLE DESIGN, AS HAS BEEN ADOPTED BY METRO.



8 CADILLAC DRIVE, SUITE 230
BRIENTFORD, TN 37027
www.benesch.com
Phone 66-370-6079
Fax 66-321-1066

Project Authorized by Council Resolution No.

APPROVED: _____ Date _____
DIRECTOR OF ENGINEERING

File No.

Sheet 1 of 10

ANDREW JACKSON PARKWAY (TRENTON DRIVE TO LEBANON PIKE) SIDEWALK IMPROVEMENTS

R.O.W. ACQUISITION TABLE

PROJECT NO. 2017-R-003

TRACT NO.	PROPERTY OWNER	COUNTY RECORDS					AREA TO BE ACQUIRED (SF)	EASEMENTS		PROPERTY ADDRESS
		TAX MAP NO.	PARCEL NO.	DEED BOOK	PAGE	INSTRUMENT NUMBER		DRAINAGE (SF)	TEMPORARY CONSTRUCTION (SF)	
1	HILL CENTER HERMITAGE, LLC	075-40	040	-	-	20160218-0015333	3562.18		5255.11	4491 LEBANON PIKE