

INDEX

| SHEET NO. | SHEET NAME |
|-----------|--|
| 1 | TITLE SHEET & INDEX |
| 2 | STANDARD DRAWINGS & SPECIAL NOTES |
| 2A | ESTIMATED QUANTITIES |
| 2B | TYPICAL SECTIONS |
| 2C-2G | STANDARD DETAILS |
| 2H | GENERAL NOTES |
| 3-3C | R.O.W. SHEETS |
| 4-4C | PRESENT, PROPOSED LAYOUT / STORM / PROFILE |
| 5-5D | PRESENT, PROPOSED LAYOUT / STORM / PROFILE |
| 6-6C | PRESENT, PROPOSED LAYOUT / STORM / PROFILE |
| 7-7D | PRESENT, PROPOSED LAYOUT / STORM / PROFILE |
| 8-8H | EROSION CONTROL SHEETS |
| 9 | TRAFFIC CONTROL SHEETS |
| 10-10D | UTILITY SHEETS |
| 11-19 | PROPOSED CROSS-SECTIONS |

METROPOLITAN GOVERNMENT
OF NASHVILLE AND DAVIDSON COUNTY
DEPARTMENT OF PUBLIC WORKS


DAVIDSON COUNTY
COUNCIL DISTRICT 23

DAVIDSON ROAD MULTI-USE PATH
FROM ROBIN HILL ROAD TO HG HILL SCHOOL ENTRANCE
(PROJECT LENGTH APPROXIMATELY 2190 FT)

| FILE NO. | COVER.SHT |
|----------------|-----------|
| DATE: | 5-25-2017 |
| DESIGNED BY: | SS |
| DRAWN BY: | KN |
| CHECKED BY: | -- |
| REVISION BLOCK | |
| DATE: | |
| DATE: | |
| DATE: | |

PROJECT NO. 2016-R-37
60X DESIGN
SWGR No. 2017029499

BEGIN PROJECT STA 99+52.27

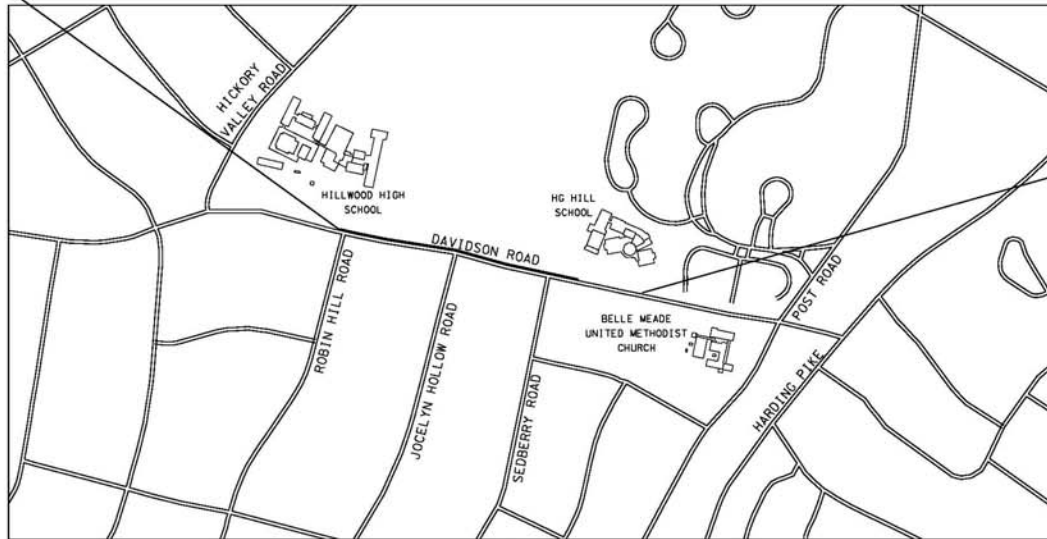

END PROJECT STA 121+42.77



SCALE: 1"=400'

SPECIAL NOTES

PROPOSALS MAY BE REJECTED IF ANY OF THE UNIT PRICES CONTAINED THEREIN ARE OBVIOUSLY UNBALANCED, EITHER EXCESSIVE OR BELOW THE REASONABLE COST ANALYSIS VALUE.

THIS PROJECT TO BE CONSTRUCTED UNDER THE STANDARD SPECIFICATIONS OF THE TENNESSEE DEPARTMENT OF TRANSPORTATION DATED JANUARY 1, 2015, AND ADDITIONAL SPECIFICATIONS AND SPECIAL PROVISIONS CONTAINED IN THE PLANS AND IN THE CONTRACT.

ALL DESIGN AND CONSTRUCTION ACTIVITIES SHALL BE COMPLETED IN FULL COMPLIANCE WITH THE AMERICANS WITH DISABILITIES ACT ("ADA"), 2010 STANDARDS FOR ACCESSIBLE DESIGN, AS HAS BEEN ADOPTED BY METRO.



GRESHAM
SMITH AND
PARTNERS

Project Authorized by Council Resolution No.

APPROVED: _____ Date _____
DIRECTOR of ENGINEERING

File No.

Sheet 1 of 19

DAVIDSON ROAD SIDEWALK IMPROVEMENTS

R.O.W. ACQUISITION TABLE

| TRACT | PROPERTY OWNERS | COUNTY RECORDS | | | | AREA TO BE ACQUIRED (S.F.) | EASEMENTS | | PROPERTY ADDRESS |
|-------|-------------------------------|----------------|--------|------|------|----------------------------|-----------|------------------------|------------------------|
| | | TAX | PARCEL | DEED | | TOTAL | DRAINAGE | TEMPORARY CONSTRUCTION | |
| | | MAP NO | NO. | BK. | PAGE | | (SF) | (SF) | |
| 1 | METRO GOV'T S HILLWOOD | 115-08-0 | 31 | 2156 | 303 | 0.188 | | 14705 | 6215 HICKORY VALLEY RD |
| 2 | HILLWOOD COUNTRY CLUB | 116-01-0 | 11 | 2648 | 502 | | | 0 | 156 DAVIDSON RD |
| 3 | METRO GOV'T S H.G. HILL ELEM. | 116-05-0 | 30 | 4307 | 137 | | | 7037 | 160 DAVIDSON RD |
| 4 | EDWIN TEMPLIN RUSSELL | 116-05-0 | 11 | 1808 | 208 | | 775 | 1720 | 6001 JOCELYN HOLLOW RD |