

INDEX

SHEET NO.	SHEET NAME
1	TITLE SHEET & INDEX
2	ESTIMATED QUANTITIES
2A	STANDARD DRAWINGS
2B-2C	TYPICAL SECTIONS / STORMWATER DETAILS
2D-2E	EPC DETAILS / STRUCTURAL DETAILS
2F	GENERAL NOTES
2G-2H	DRIVEWAY PROFILE SHEETS
2I-2J	RETAINING WALL PROFILE SHEET
3-3B	R.O.W. SHEETS
4-4C	PRESENT, PROPOSED LAYOUT / STORMWATER SHEETS / PROFILE
5-5C	PRESENT, PROPOSED LAYOUT / STORMWATER SHEETS / PROFILE
6-6C	PRESENT, PROPOSED LAYOUT / STORMWATER SHEETS / PROFILE
7-7B	EROSION CONTROL SHEETS (PHASE I)
8-8B	EROSION CONTROL SHEETS (PHASE II)
9	TRAFFIC CONTROL SHEET
10-10B	UTILITY SHEETS
11-11C	WATER RELOCATION SHEETS
12-15	PROPOSED CROSS-SECTIONS

METROPOLITAN GOVERNMENT
OF NASHVILLE AND DAVIDSON COUNTY
DEPARTMENT OF PUBLIC WORKS


DAVIDSON COUNTY

CECILIA AVENUE
SIDEWALK IMPROVEMENTS
FROM 15TH AVENUE NORTH
TO 11TH AVENUE NORTH
(PROJECT LENGTH APPROXIMATELY 1128 FT)

FILE NO.	COVER.SHT
DATE:	08-14-2017
DESIGNED BY:	AOS
DRAWN BY:	AOS
CHECKED BY:	AHB
REVISION BLOCK	
DATE:	
DATE:	
DATE:	

PROJECT NO. 2017-R-19

BEGIN PROJECT STA 11+07.21

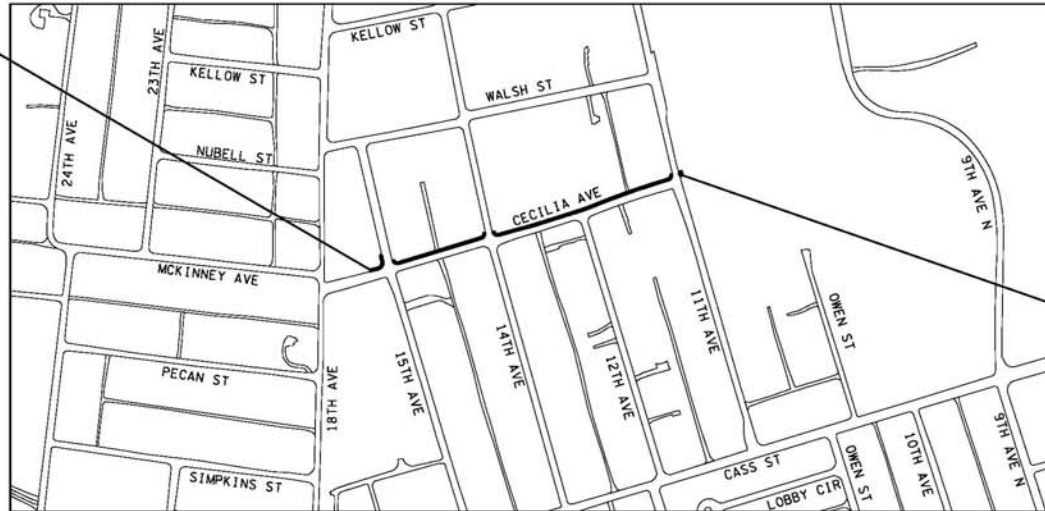

END PROJECT STA 22+35.45

SCALE: 1"=400'



SPECIAL NOTES

PROPOSALS MAY BE REJECTED IF ANY OF THE UNIT PRICES CONTAINED THEREIN ARE OBVIOUSLY UNBALANCED, EITHER EXCESSIVE OR BELOW THE REASONABLE COST ANALYSIS VALUE.

THIS PROJECT TO BE CONSTRUCTED UNDER THE STANDARD SPECIFICATIONS OF THE TENNESSEE DEPARTMENT OF TRANSPORTATION DATED MARCH 1, 2006, AND ADDITIONAL SPECIFICATIONS AND SPECIAL PROVISIONS CONTAINED IN THE PLANS AND IN THE CONTRACT.

ALL DESIGN AND CONSTRUCTION ACTIVITIES SHALL BE COMPLETED IN FULL COMPLIANCE WITH THE AMERICANS WITH DISABILITIES ACT (ADA) AND ARCHITECTURAL AND TRANSPORTATION BARRIERS COMPLIANCE BOARD, FEDERAL REGISTER 36CFR PART 1191, ACCESSIBILITY GUIDELINES FOR BUILDINGS AND FACILITIES; ARCHITECTURAL BARRIERS ACT (ABA) ACCESSIBILITY GUIDELINES; PROPOSED RULE, PUBLISHED IN THE FEDERAL REGISTER ON SEPTEMBER 15, 2010, AS HAS BEEN ADOPTED BY METRO.



Project Authorized by Council Resolution No.

APPROVED: _____
DIRECTOR of ENGINEERING Date _____

File No.

Sheet 1 of 15

**CECILIA AVENUE
FROM 15TH AVE N TO 11TH AVE N
R.O.W. ACQUISITION TABLE**

TRACT NO.	PROPERTY OWNER	COUNTY RECORDS					AREA TO BE ACQUIRED (SF)	EASEMENTS	
		TAX MAP NO.	PARCEL NO.	DEED BOOK	PAGE	INSTRUMENT NUMBER		DRAINAGE (SF)	TEMPORARY CONSTRUCTION (SF)
1	O.I.C. CECILIA STREET TOWNHOMES	81-3	A900	-	-	20081216-0120409	-	121	-
2	M.D.H.A.	81-3	379	7552	747	-	-	-	735
3	MCLAURINE, BOBBIE ANN	81-3	86	6954	247	-	-	-	-
4	WAYNICK, MARK	81-3	360	4644	187	-	-	-	518
5	WHITEHEAD, L. SHANE	81-3	363	-	-	20050118-0005934	-	-	249
6	FLETCHER, FELICIA G.	81-3	174	-	-	20050505-0050849	-	-	1240
7	FLETCHER, GWENDOLYN M.	81-3	382	-	-	20040909-0109146	-	-	2643
8	TURNER, JAMES AND MAGGIE	81-3	176	3375	581	-	-	-	593
9	THOMAS & THOMAS INVESTMENTS LLC	81-3	176.01	-	-	20170404-0032819	-	-	600
10	JMR INVESTMENTS LLC	81-3	177	-	-	20170531-0053757	-	-	1762
11	JMR INVESTMENTS LLC & COLE WOODWORKS LLC	81-3	178.01	3825	573	20170426-0040775	-	-	2431
12	METRO GOV'T	81-3	178	8153	478	-	-	-	1272