

**INDEX**


SHEET NO.	SHEET NAME
1	TITLE SHEET & INDEX
2	STANDARD DRAWINGS
2A	ESTIMATED QUANTITIES
2B-2C	TYPICAL SECTIONS
2D-2F	STANDARD DETAILS
2C	GENERAL NOTES
2H	DRIVEWAY PROFILES
2J-2L	RETAINING WALL PROFILES
3-3B	R.O.W. SHEETS
4-6	PRESENT LAYOUTS
4A-6A	PROPOSED LAYOUTS
4B-6B	STORMWATER SHEETS
4C-6C	PROFILE SHEETS
7-7E	EROSION CONTROL SHEETS
8	TRAFFIC CONTROL SHEET
9-9B	UTILITY SHEETS
10-14	PROPOSED CROSS-SECTIONS

**METROPOLITAN GOVERNMENT  
OF NASHVILLE AND DAVIDSON COUNTY  
DEPARTMENT OF PUBLIC WORKS  
DAVIDSON COUNTY  
COUNCIL DISTRICT 19**

**HERMAN ST  
SIDEWALK IMPROVEMENTS  
FROM 12TH AVENUE NORTH TO 10TH AVENUE NORTH  
(PROJECT LENGTH APPROXIMATELY 1290 FT)**

FILE NO.	COVER.SHT
DATE:	06-30-2017
DESIGNED BY:	BAR
DRAWN BY:	GVF
CHECKED BY:	BMC
REVISION BLOCK	
DATE:	
DATE:	
DATE:	

PROJECT NO. 2017-R-008  
60% DESIGN

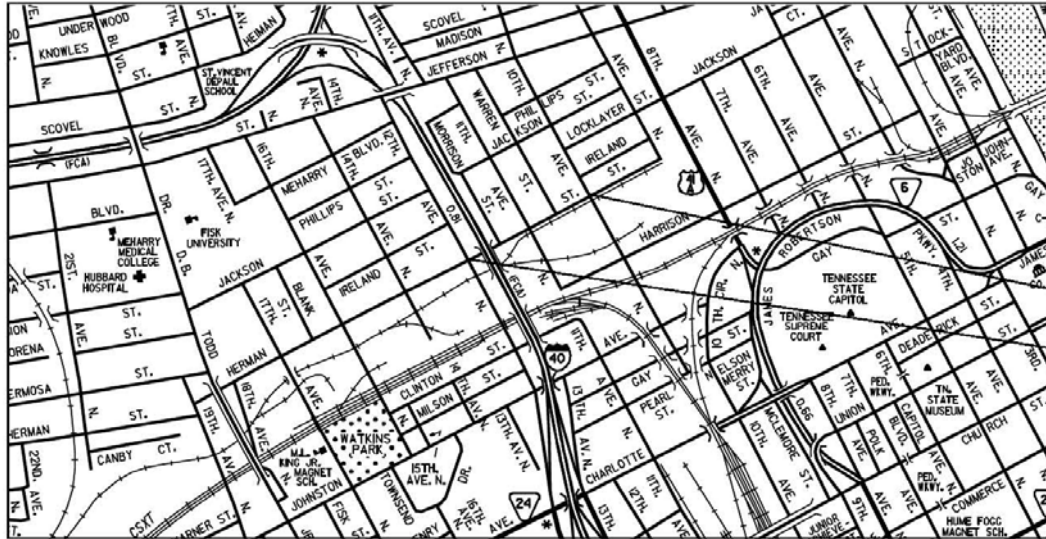

END PROJECT STA 24+29.10

BEGIN PROJECT STA 11+38.27



SCALE: NTS

**SPECIAL NOTES**

PROPOSALS MAY BE REJECTED IF ANY OF THE UNIT PRICES CONTAINED THEREIN ARE OBVIOUSLY UNBALANCED, EITHER EXCESSIVE OR BELOW THE REASONABLE COST ANALYSIS VALUE.

ALL DESIGN AND CONSTRUCTION ACTIVITIES SHALL BE COMPLETED IN FULL COMPLIANCE WITH THE AMERICANS WITH DISABILITIES ACT (ADA), 2010 STANDARDS FOR ACCESSIBLE DESIGN, AS HAS BEEN ADOPTED BY METRO.

THIS PROJECT TO BE CONSTRUCTED UNDER THE STANDARD SPECIFICATIONS OF THE TENNESSEE DEPARTMENT OF TRANSPORTATION DATED JANUARY 1, 2015, AND ADDITIONAL SPECIFICATIONS AND SPECIAL PROVISIONS CONTAINED IN THE PLANS AND IN THE CONTRACT.

**CIVIC**  
ENGINEERING | TECHNOLOGY | PROGRESS  
25 LINDSLEY AVENUE, NASHVILLE, TN 37210  
(615) 425-2000

**benesch**

Project Authorized by Council Resolution No.

APPROVED: \_\_\_\_\_ DIRECTOR of ENGINEERING \_\_\_\_\_ Date \_\_\_\_\_

File No.

Sheet 1 of 14

Herman Street									
R.O.W. ACQUISITION TABLE									
Project No. 2017-R-008									
TRACT NO.	PROPERTY OWNER	COUNTY RECORDS					AREA TO BE ACQUIRED (SF)	EASEMENTS	
		TAX MAP NO.	PARCEL NO.	DEED BOOK	PAGE	INSTRUMENT NUMBER		DRAINAGE (SF)	TEMPORARY CONSTRUCTION (SF)
1	Tennessee Department of Transportation, Interstate I-40								3,113
2	Thurman E. Ball, et ux	092-04	255			20160506-0045178			129
3	O.I.C. 901 11th Avenue North	092-04	900CO			20151230-0131139			803
4	Ironworks Development	092-04	282			20081125-0115532			350
5	Goodwill Industries of Middle TN, Inc.	092-04	327	6318	953		1522		
6	Goodwill Industries of Middle TN, Inc.	092-04	301			20070608-0068982		593	