

INDEX

SHEET NO.	SHEET NAME
1	TITLE SHEET & INDEX
2	STANDARD DRAWINGS
2A	ESTIMATED QUANTITIES
2B	TYPICAL SECTIONS
2C-2D	STANDARD DETAILS
2H	GENERAL NOTES
3-3A	R.O.W. SHEETS
4-4B	PRESENT, PROPOSED LAYOUT / PROFILE
5-5B	PRESENT, PROPOSED LAYOUT / PROFILE
6-6C	EROSION CONTROL SHEETS
7	TRAFFIC CONTROL SHEET
8-8A	STORMWATER SHEETS
9-9A	UTILITY SHEETS
10-11	PROPOSED CROSS-SECTIONS


METROPOLITAN GOVERNMENT OF NASHVILLE AND DAVIDSON COUNTY DEPARTMENT OF PUBLIC WORKS

DAVIDSON COUNTY COUNCIL DISTRICT 33

HOBSON PIKE
SIDEWALK IMPROVEMENTS
FROM NORTH OF LAKEWALK DRIVE TO ENTRANCE AT JF KENNEDY MIDDLE SCHOOL
(PROJECT LENGTH APPROXIMATELY 957 FT)

FILE NO.	COVER.BIT
DATE:	03-30-2017
DESIGNED BY:	RH
DRAWN BY:	JH
CHECKED BY:	JW
REVISION BLOCK	
DATE:	
DATE:	
DATE:	

PROJECT NO. 2016-R-38
90% DESIGN
SWGR No. T2016058031

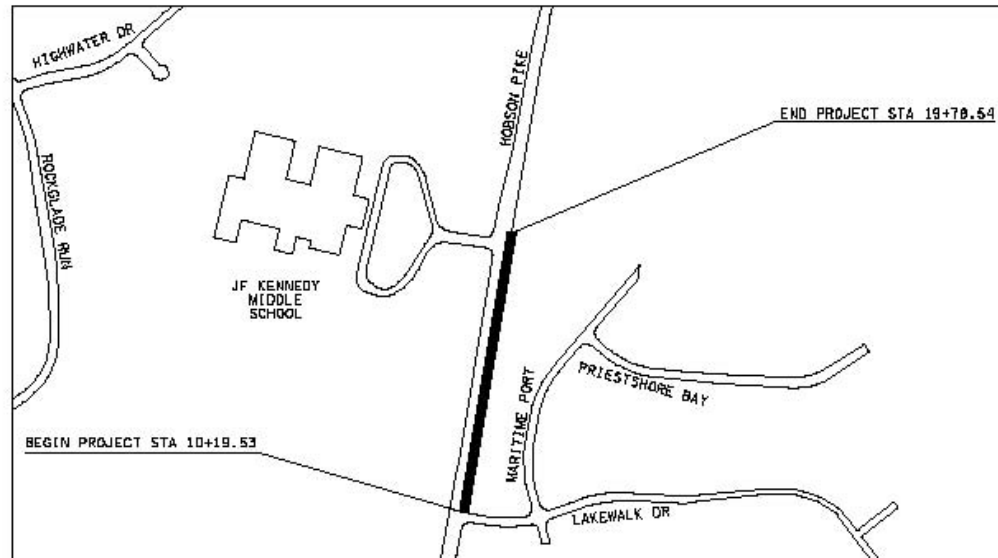

SCALE: 1"=200'



SPECIAL NOTES

PROPOSALS MAY BE REJECTED IF ANY OF THE UNIT PRICES CONTAINED THEREIN ARE OBVIOUSLY UNBALANCED, EITHER EXCESSIVE OR BELOW THE REASONABLE COST ANALYSIS VALUE.

THIS PROJECT TO BE CONSTRUCTED UNDER THE STANDARD SPECIFICATIONS OF THE TENNESSEE DEPARTMENT OF TRANSPORTATION DATED JANUARY 1, 2015, AND ADDITIONAL SPECIFICATIONS AND SPECIAL PROVISIONS CONTAINED IN THE PLANS AND IN THE CONTRACT.

ALL DESIGN AND CONSTRUCTION ACTIVITIES SHALL BE COMPLETED IN FULL COMPLIANCE WITH THE AMERICANS WITH DISABILITIES ACT (ADA), 2010 STANDARDS FOR ACCESSIBLE DESIGN, AS HAS BEEN ADOPTED BY METRO.



Project Authorized by Council Resolution No.

APPROVED: _____ Date _____
DIRECTOR of ENGINEERING

File No. _____ Sheet 1 of 13

HOBSON PIKE SIDEWALK IMPROVEMENTS

R.O.W. ACQUISITION TABLE

PROJECT NO. 2016-R-038

TRACT NO.	PROPERTY OWNER	COUNTY RECORDS					AREA TO BE ACQUIRED (SF)	EASEMENTS		PROPERTY ADDRESS
		TAX MAP NO.	PARCEL NO.	DEED BOOK	PAGE	INSTRUMENT NUMBER		DRAINAGE (SF)	TEMPORARY CONSTRUCTION (SF)	
1	LAKEWALK OWNERS ASSOCIATION	164-08	B04100CO	-	-	20060907-0110530			3834	2052 HOBSON PIKE
2	LAKEWALK OWNERS ASSOCIATION	164-08	B08100CO	-	-	20060907-0110530			1337	0 HOBSON PIKE
3	AL SISI CONSTRUCTION	164-00	204	-	-	20160413-0035340				0 HOBSON PIKE