

Proposal No. 2013M-047ES-001


METROPOLITAN GOVERNMENT OF NASHVILLE AND DAVIDSON COUNTY DEPARTMENT OF PUBLIC WORKS

DAVIDSON COUNTY WESTLAWN DRIVE/SLOAN ROAD SIDEWALK IMPROVEMENTS FROM MURPHY ROAD TO MCCABE GOLF COURSE (PROJECT LENGTH APPROXIMATELY 1116 FT)

FILE NO.	COVER SHEET
DATE:	06-27-2014
DESIGNED BY:	LAO
DRAWN BY:	LAO
CHECKED BY:	PSM
DATE:	REVISION #/DATE
DATE:	
DATE:	

PROJECT NO. 2013-R-014
FINAL PLANS

COUNCIL DISTRICT 24
JASON HOLLEMAN

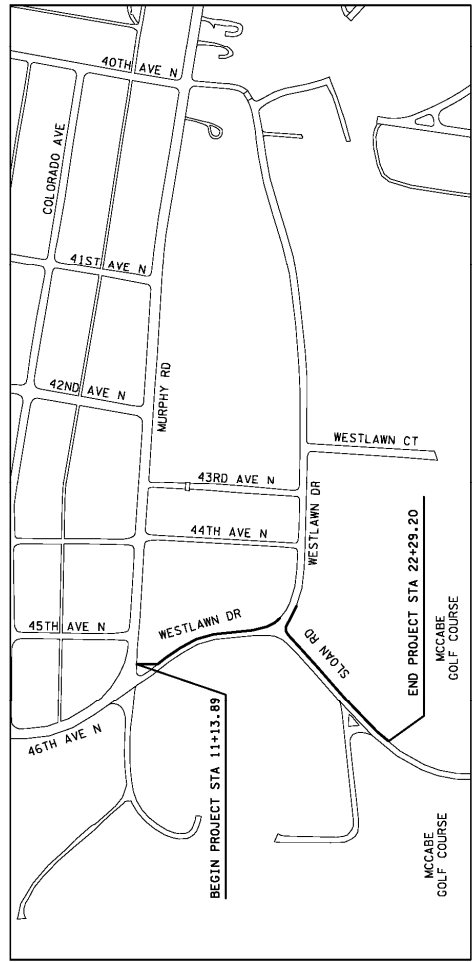

SCALE: 1"=100'

INDEX

SHEET NO.	SHEET NAME
1	TITLE SHEET & INDEX
2	STANDARD ROAD DRAWINGS
2A	ESTIMATED QUANTITIES
2B	STANDARD DETAILS
2C-2E	STANDARD DETAILS
2F	GENERAL NOTES
2G	PROPOSED LAYOUT / PROFILE
2H	RETAINING WALL DETAILS
2I	RETAINING WALL PROFILE
3	PROPOSED LAYOUT / PROFILE
4-4B	PRESENT, PROPOSED LAYOUT / PROFILE (2)
5-5C	PRESENT, PROPOSED LAYOUT / PROFILE
6-6B	EROSION CONTROL SHEET
7-7B	TRAFFIC CONTROL SHEET
8	UTILITY SHEETS
9-9B	UTILITY SHEETS
10-10B	PROPOSED CROSS-SECTIONS
11-11B	PROPOSED CROSS-SECTIONS

SPECIAL NOTES

PROPOSALS MAY BE REJECTED IF ANY OF THE UNIT PRICES CONTAINED THEREIN ARE GROSSLY UNBALANCED EITHER EXCESSIVE OR BELOW THE REASONABLE COST ANALYSIS VALUE.
THIS PROJECT TO BE CONSTRUCTED UNDER THE STANDARD SPECIFICATIONS OF THE TENNESSEE DEPARTMENT OF TRANSPORTATION DATED MARCH 1, 2006, AND ADDITIONAL SPECIFICATIONS AND SPECIAL PROVISIONS CONTAINED IN THE PLANS AND IN THE CONTRACT.

ALL CONSTRUCTION ACTIVITIES SHALL BE COMPLETED IN FULL COMPLIANCE WITH THE AMERICANS WITH DISABILITIES ACT (ADA) AND ARCHITECTURAL AND TRANSPORTATION BARRIERS COMPLIANCE ACT (ATBCA). THE PROJECT SHALL BE DESIGNED AND CONSTRUCTED TO MEET THE ACCESSIBILITY GUIDELINES FOR BUILDINGS AND FACILITIES (ADA) ACCESSIBILITY GUIDELINES, ARCHITECTURAL BARRIERS, ACT (ABA) ACCESSIBILITY GUIDELINES, AND THE ADA STANDARDS FOR ACCESSIBLE PUBLIC BUILDINGS ENACTED BY PUBLIC LAW 101-187 ON JULY 23, 2004. HAS BEEN ADOPTED BY METRO.



Project Authorized by Council Resolution No. 14-WC-0062 AND 14-SC-0069

APPROVED: _____ DATE _____
DIRECTOR OF ENGINEERING

File No. _____ Sheet 1 of 15

WESTLAWN DRIVE/SLOAN ROAD FROM MURPHY ROAD TO MCCABE PARK GOLF COURSE											
PROJECT 2013-R-014											
R.O.W. ACQUISITION TABLE											
TRACT NO.	PROPERTY OWNER	COUNTY RECORDS						AREA TO BE ACQUIRED (SF)	EASEMENTS		
		TAX MAP NO.	PARCEL NO.	DEED BOOK	PAGE	INSTRUMENT NUMBER	DRAINAGE (SF)		TEMPORARY CONSTRUCTION (SF)		
1	MURPHY ROAD PROPERTIES, LLC	103-08	53	-	-	20070808-0095111	X	X	X		
4	O.I.C. WESTLAWN COTTAGES	103-08	L9000 CO	-	-	20130619-0062953	-	-	X		
8	JAMES L REILLY ETUX	103-08	137	5806	393	-	-	-	X		
9	JAMES L REILLY ETUX	103-08	136	9079	8	-	-	-	X		
10	SONYA STERBA, MARRIED	103-08	135	-	-	20100301-0015251	-	-	X		
11	SARA E. KEYES	103-08	134	-	-	20040405-0038346	-	-	X		
12	CUMBERLAND LODGE #6 F&M-PHOENIX 131, TRS	103-08	133	6896	355	-	-	-	X		