

INDEX

SHEET NO.	SHEET NAME
1	TITLE SHEET & INDEX
2	STANDARD DRAWINGS
2A	ESTIMATED QUANTITIES
2B	TYPICAL SECTIONS
2C	PROJECT DETAILS
2D-2E	STANDARD DETAILS
2F	GENERAL NOTES
2G	DRIVEWAY PROFILES
3-3A	R.O.W. SHEETS
4-4B	PRESENT, PROPOSED LAYOUT/PROFILE
5-5B	PRESENT, PROPOSED LAYOUT/PROFILE
6-6C	EROSION CONTROL SHEETS
7	TRAFFIC CONTROL SHEET
8-8A	STORMWATER SHEETS
9-9A	UTILITY SHEETS
10-10D	WATER RELOCATION PLAN SHEETS
11-13	PROPOSED CROSS-SECTIONS



METROPOLITAN GOVERNMENT OF NASHVILLE AND DAVIDSON COUNTY DEPARTMENT OF PUBLIC WORKS

DAVIDSON COUNTY COUNCIL DISTRICT 7

BRANCH STREET SIDEWALK IMPROVEMENTS FROM CAHAL AVE. TO MOORE ST. (PROJECT LENGTH APPROXIMATELY 628 FT)

FILE NO.	COVER.SHT
DATE:	2-23-2016
DESIGNED BY:	VMC
DRAWN BY:	VMC
CHECKED BY:	LAD
REVISION BLOCK	
DATE:	
DATE:	
DATE:	

PROJECT NO. 2012-R-020
SWGR# T201600006

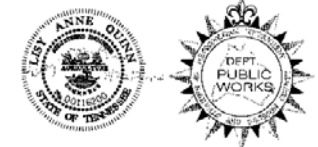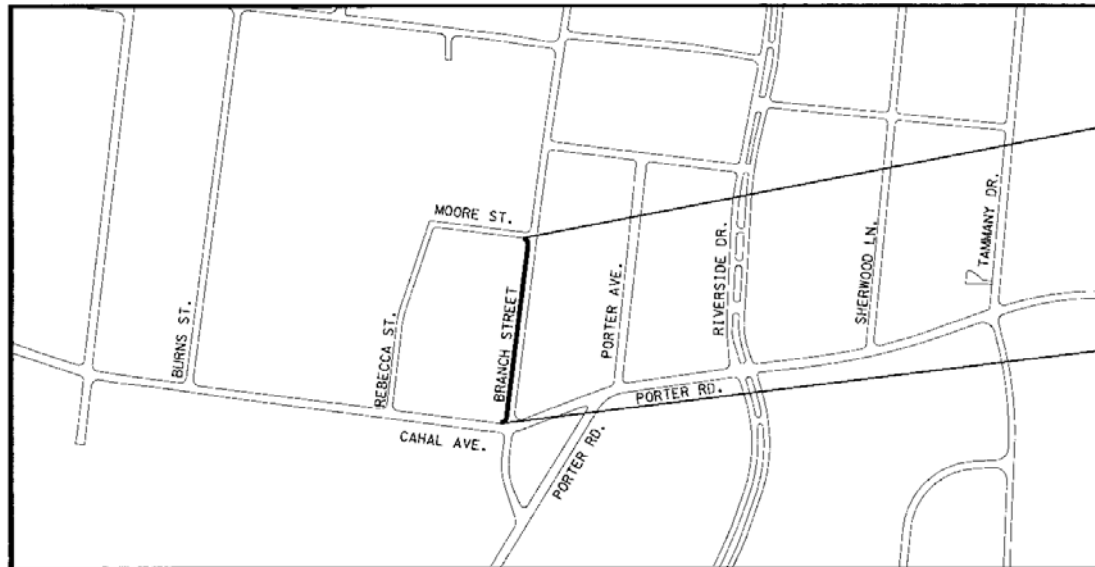

SPECIAL NOTES

PROPOSALS MAY BE REJECTED IF ANY OF THE UNIT PRICES CONTAINED THEREIN ARE OBVIOUSLY UNBALANCED, EITHER EXCESSIVE OR BELOW THE REASONABLE COST ANALYSIS VALUE.

THIS PROJECT TO BE CONSTRUCTED UNDER THE STANDARD SPECIFICATIONS OF THE TENNESSEE DEPARTMENT OF TRANSPORTATION DATED JANUARY 1, 2005, AND ADDITIONAL SPECIFICATIONS AND SPECIAL PROVISIONS CONTAINED IN THE PLANS AND IN THE CONTRACT.

ALL DESIGN AND CONSTRUCTION ACTIVITIES SHALL BE COMPLETED IN FULL COMPLIANCE WITH THE AMERICANS WITH DISABILITIES ACT (ADA), 2010 STANDARDS FOR ACCESSIBLE DESIGN, AS HAS BEEN ADOPTED BY METRO.

SCALE 1"=400'



Project Authorized by Council Resolution No.

APPROVED: *[Signature]* 3/2/16
DIRECTOR OF ENGINEERING ddt

File No. Sheet 1 of 13

**BRANCH STREET
FROM CAHAL AVENUE TO MOORE STREET
R.O.W. ACQUISITION TABLE**

TRACT NO.	PROPERTY OWNER	COUNTY RECORDS					AREA TO BE ACQUIRED (SF)	EASEMENTS		PROPERTY ADDRESS
		TAX MAP NO.	PARCEL NO.	DEED BOOK	PAGE	INSTRUMENT NUMBER		DRAINAGE (SF)	TEMPORARY CONSTRUCTION (SF)	
0	OVADA POINTER EDMONDSON	072-15	162			20070516-0058453	54			0 CAHAL AVENUE
1	DAVID MATTHEWS, ETUX	072-15	133	4533	299		200	169	747	1602 BRANCH STREET
2	ELGRINE J., JR. & JENNA L. KIRBY	072-15	135	10965	634		-	32	853	1606 BRANCH STREET
3	JAMES M. KELLY	072-15	136			20100810-0063167	-	-	242	1608 BRANCH STREET
4	SHANNON J. RAYFIELD	072-15	346			20110421-0030716	-	-	200	1610 BRANCH STREET
5	ELGRINE J., JR. & JENNA L. KIRBY	072-15	138	10979	86		-	-	334	1612 BRANCH STREET
6	JUANITA J. BEAN & VIRGINIA R. JENKINS, C/O MRS. THOMAS E.BEAN	072-15	139	5887	223		-	-	199	0 BRANCH STREET
7	HORACE E. BEAN	072-15	140	6188	76		-	-	814	1616 BRANCH STREET
8	HORACE E. BEAN	072-15	141	6188	76		-	-	594	1618 BRANCH STREET
9	PHILLIP NESMITH	072-15	142			20070418-0046316	-	-	524	1620 BRANCH STREET
10	Weekley Homes, LLC	072-15	143			20160711-0070404	200	-	615	1622 BRANCH STREET