

INDEX

SHEET NO.	SHEET NAME
1	TITLE SHEET & INDEX
2	STANDARD DRAWINGS
2A	ESTIMATED QUANTITIES
2B	TYPICAL SECTIONS
2C	PROJECT DETAILS
2D-2E	STANDARD DETAILS
2H	GENERAL NOTES
2J-2K	DRIVEWAY PROFILES
3-3B	N.G.W. SHEETS
4-4B	PRESENT, PROPOSED LAYOUT/PROFILE
5-5B	PRESENT, PROPOSED LAYOUT/PROFILE
6-6B	PRESENT, PROPOSED LAYOUT/PROFILE
7-7E	EROSION CONTROL SHEETS
8	TRAFFIC CONTROL SHEET
9-9B	STORMWATER SHEETS
10-10B	UTILITY SHEETS
10C	SANITARY SEWER RELOCATION SHEET
11-11E	WATER RELOCATION PLAN SHEETS
12-12	PROPOSED CROSS-SECTIONS

METROPOLITAN GOVERNMENT OF NASHVILLE AND DAVIDSON COUNTY DEPARTMENT OF PUBLIC WORKS


DAVIDSON COUNTY COUNCIL DISTRICT 5

JONES CIRCLE SIDEWALK IMPROVEMENTS FROM JONES AVE. TO JONES AVE. (PROJECT LENGTH APPROXIMATELY 1,331FT)

FILE NO.	DOVER-SHT
DATE:	6-03-2016
DESIGNED BY:	UWB
DRAWN BY:	UWB
CHECKED BY:	LAD
REVISION BLOCK	
DATE:	
DATE:	
DATE:	

PROJECT NO. 2015-R-27

60X DESIGN

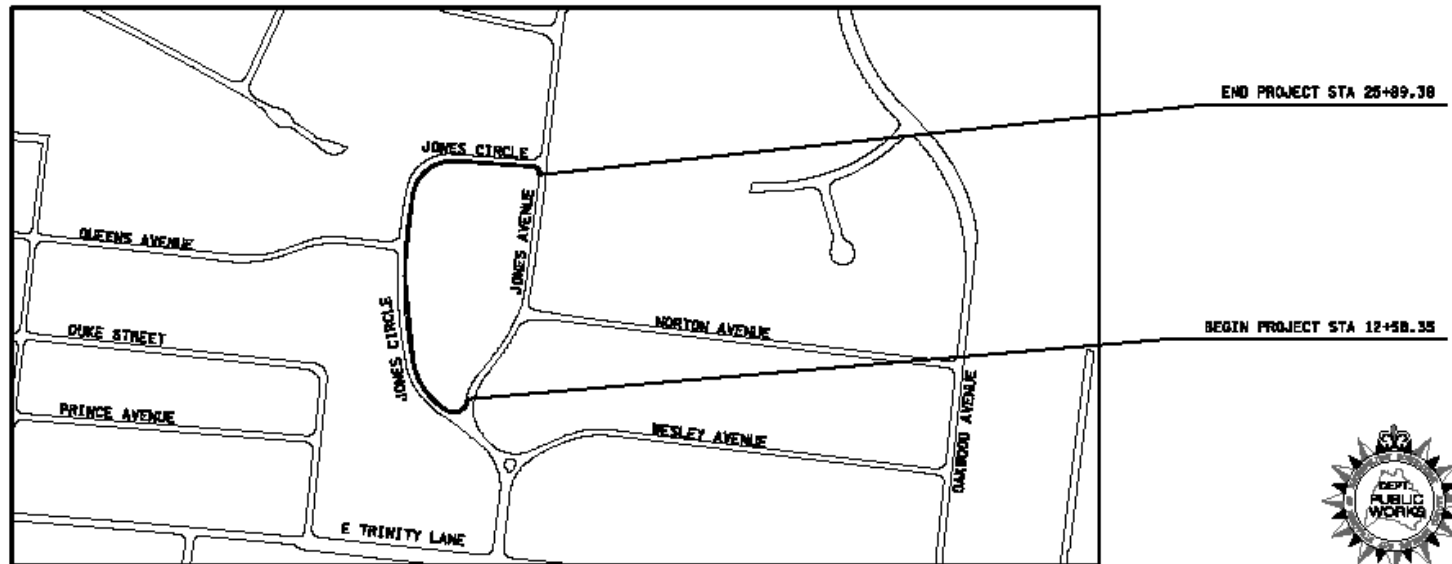

SPECIAL NOTES

PROPOSALS MAY BE REJECTED IF ANY OF THE UNIT PRICES CONTAINED THEREIN ARE OBVIOUSLY UNBALANCED, EITHER EXCESSIVE OR BELOW THE REASONABLE COST ANALYSIS VALUE.

THIS PROJECT TO BE CONSTRUCTED UNDER THE STANDARD SPECIFICATIONS OF THE TENNESSEE DEPARTMENT OF TRANSPORTATION DATED JANUARY 1, 2005 AND ADDITIONAL SPECIFICATIONS AND SPECIAL PROVISIONS CONTAINED IN THE PLANS AND IN THE CONTRACT.

ALL DESIGN AND CONSTRUCTION ACTIVITIES SHALL BE COMPLETED IN FULL COMPLIANCE WITH THE AMERICANS WITH DISABILITIES ACT (ADA), 2010 STANDARDS FOR ACCESSIBLE DESIGN, AS HAS BEEN ADOPTED BY METRO.

SCALE 1"=400'



Project Authorized by Council Resolution No.

APPROVED: _____
DIRECTOR of ENGINEERING Date

File No. _____ Sheet 1 of 16

**JONES CIRCLE
FROM JONES AVENUE TO JONES AVENUE**

Project No. 2015-R-027

R.O.W. ACQUISITION TABLE

TRACT NO.	PROPERTY OWNER	COUNTY RECORDS					AREA TO BE ACQUIRED (SF)	EASEMENTS		PROPERTY ADDRESS
		TAX MAP NO.	PARCEL NO.	DEED BOOK	PAGE	INSTRUMENT NUMBER		DRAINAGE (SF)	TEMPORARY CONSTRUCTION (SF)	
1	LIBERTY LUXE PROPERTIES	071-08	131			20121214-0115068	138	224	2319	2009 Jones Circle
2	CHARLES & TERESA GUNSELMAN	071-08	130			20000731-0075362	-	131	901	2013 Jones Circle
3	JOHN D. DENTON	071-08	129			20050831-0104376	-	-	540	2015 Jones Circle
4	BARBARA F. HAMILTON	071-08	128	4923	666		-	-	600	2017 Jones Circle
5	ROBERT DELIUS, ETUX	071-08	127	5484	724		-	-	737	2019 Jones Circle
6	JANICE POE DOWNS & LISA HARRIS DOWNS	071-08	126			20110408-0027452	-	-	710	2021 Jones Circle
7	FED DEVELOPMENT, LLC	071-08	125			20150520-0046385	-	250	435	2023 Jones Circle
8	EUGENE JR. BURNETT, ETUX	071-08	124	7115	152		-	139	581	2025 Jones Circle
9	ROBERT W. MCKNIGHT, ETUX	071-08	123	7197	489		-	-	660	2101 Jones Circle
10	BILLY R. HODGES	071-04	195			19991228-0307796	-	-	600	2103 Jones Circle
11	LARRY E. WEAKS	071-04	196			20025052-0062402	-	171	2016	2105 Jones Circle
12	ANDREW TILGHMAN	071-04	197			20150918-0095037	-	-	1097	2107 Jones Circle
13	ROBERT TAYLOR DOBBS	071-04	198			20101109-0089852	-	149	1006	2114 Jones Circle
14	DOMINIC DE CESARE	071-04	184			20070824-0101224	-	-	51	2122 Jones Circle
15	MARTIN JOSEPH & TANYA MERLE CRUM, TRUSTEE	071-04	191			20120713-0061850	-	2138	-	2108 Jones Circle
16	HAROLD RAYMER SPICER	071-04	192			20100401-0024450	-	1314	207	2106 Jones Circle