

INDEX

SHEET NO.	SHEET NAME
1	TITLE SHEET & INDEX
2	STANDARD DRAWINGS & SPECIAL NOTES
2A	ESTIMATED QUANTITIES
2B	TYPICAL SECTIONS
2C	STRIPING DETAILS
2D-2E	STORMWATER DETAILS
2F	EPSC DETAILS
2H	GENERAL NOTES
2J	DRIVEWAY PROFILES
2K	RETAINING WALL DETAILS
2L	RETAINING WALL PROFILE
3-3D	R.O.W. SHEETS
4-4B	PRESENT, PROPOSED LAYOUT/PROFILE
5-5B	PRESENT, PROPOSED LAYOUT/PROFILE
6-6B	PRESENT, PROPOSED LAYOUT/PROFILE
7-7B	PRESENT, PROPOSED LAYOUT/PROFILE
8-8B	PRESENT, PROPOSED LAYOUT/PROFILE
9-9D	EROSION CONTROL SHEETS - PHASE 1
9E-9J	EROSION CONTROL SHEETS - PHASE 2
10	TRAFFIC CONTROL SHEET
11-11D	STORMWATER SHEETS
12-12D	UTILITY SHEETS
13-20	PROPOSED CROSS-SECTIONS

NOTE: SHEET 26, LETTER I AND Q NOT USED

METROPOLITAN GOVERNMENT OF NASHVILLE AND DAVIDSON COUNTY DEPARTMENT OF PUBLIC WORKS

DAVIDSON COUNTY COUNCIL DISTRICT 34/35


BELLEVUE ROAD
SIDEWALK IMPROVEMENTS
FROM HICKS ROAD TO OLD HICKORY BOULEVARD
(PROJECT LENGTH APPROXIMATELY 0.40 MILES)

FILE NO.	COVER SHEET
DATE:	12-5-2016
DESIGNED BY:	CC
DRAWN BY:	BC
CHECKED BY:	BS
REVISION BLOCK	
DATE:	
DATE:	
DATE:	

PROJECT NO. 2016-R-33
90% DESIGN
SWGR No. 2D16049724

BEGIN PROJECT STA 10+40.00

END PROJECT STA 31+30.00

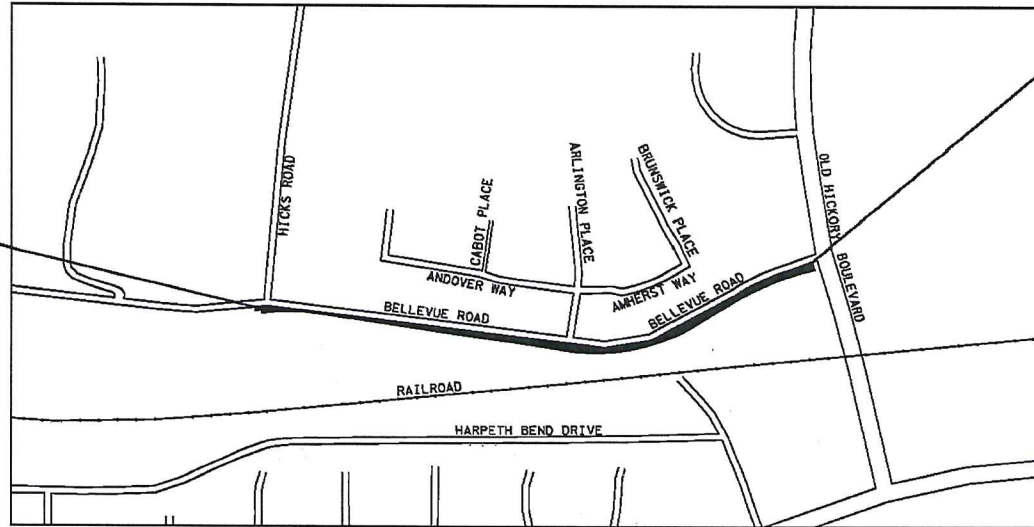

SCALE: 1"=200'



SPECIAL NOTES

PROPOSALS MAY BE REJECTED IF ANY OF THE UNIT PRICES CONTAINED THEREIN ARE OBVIOUSLY UNBALANCED, EITHER EXCESSIVE OR BELOW THE REASONABLE COST ANALYSIS VALUE.

THIS PROJECT TO BE CONSTRUCTED UNDER THE STANDARD SPECIFICATIONS OF THE TENNESSEE DEPARTMENT OF TRANSPORTATION DATED JANUARY 1, 2015, AND ADDITIONAL SPECIFICATIONS AND SPECIAL PROVISIONS CONTAINED IN THE PLANS AND IN THE CONTRACT.

ALL DESIGN AND CONSTRUCTION ACTIVITIES SHALL BE COMPLETED IN FULL COMPLIANCE WITH THE AMERICANS WITH DISABILITIES ACT (ADA), 2010 STANDARDS FOR ACCESSIBLE DESIGN, AS HAS BEEN ADOPTED BY METRO.



GRESHAM
SMITH AND
PARTNERS

Project Authorized by Council Resolution No.

APPROVED: _____ Date _____
DIRECTOR of ENGINEERING

File No. _____ Sheet 1 of 20

BELLEVUE ROAD SIDEWALK IMPROVEMENTS

R.O.W. ACQUISITION TABLE

PROJECT NO. 2016-R-033

TRACT NO.	PROPERTY OWNER	COUNTY RECORDS				AREA TO BE ACQUIRED (SF)	EASEMENTS		PROPERTY ADDRESS	
		TAX MAP NO.	PARCEL NO.	DEED BOOK	PAGE		INSTRUMENT NUMBER	DRAINAGE (SF)		TEMPORARY CONSTRUCTION (SF)
1	CENTER FOR JEWISH AWARENESS, INC.	142-00	117	-	-	20121231-0120705	6534	428	29795	95 BELLEVUE RD
2	METRO GOVERNMENT	142-00	289	10297	865	-	1294	549	7318	0 BELLEVUE RD