

INDEX


SHEET NO.	SHEET NAME
1	TITLE SHEET & INDEX
2	STANDARD DRAWINGS
2A	ESTIMATED QUANTITIES
2B	TYPICAL SECTIONS
2C-2F	STANDARD DETAILS
2C	GENERAL NOTES
2H	DRIVEWAY PROFILES
2J-2K	RETAINING WALL PROFILES
3-3A	R.O.W. SHEET
4 & 5	PRESENT LAYOUT
4A & 5A	PROPOSED LAYOUT
4B & 5B	STORMWATER SHEET
4C & 5C	PROFILE
6-6C	EROSION CONTROL SHEET
7	TRAFFIC CONTROL SHEET
8-8A	UTILITY SHEET
9-12	PROPOSED CROSS-SECTIONS

**METROPOLITAN GOVERNMENT
OF NASHVILLE AND DAVIDSON COUNTY
DEPARTMENT OF PUBLIC WORKS
DAVIDSON COUNTY
COUNCIL DISTRICT 32**

**MT VIEW RD
SIDEWALK IMPROVEMENTS
FROM RURAL HILL RD TO CURTIS HOLLOW RD
(PROJECT LENGTH APPROXIMATELY 746 FT)**

FILE NO.	COVER.SHT
DATE:	03-08-2017
DESIGNED BY:	BAR
DRAWN BY:	DVF
CHECKED BY:	BND
REVISION BLOCK	
DATE:	
DATE:	

PROJECT NO. 2017-R-004
60% DESIGN

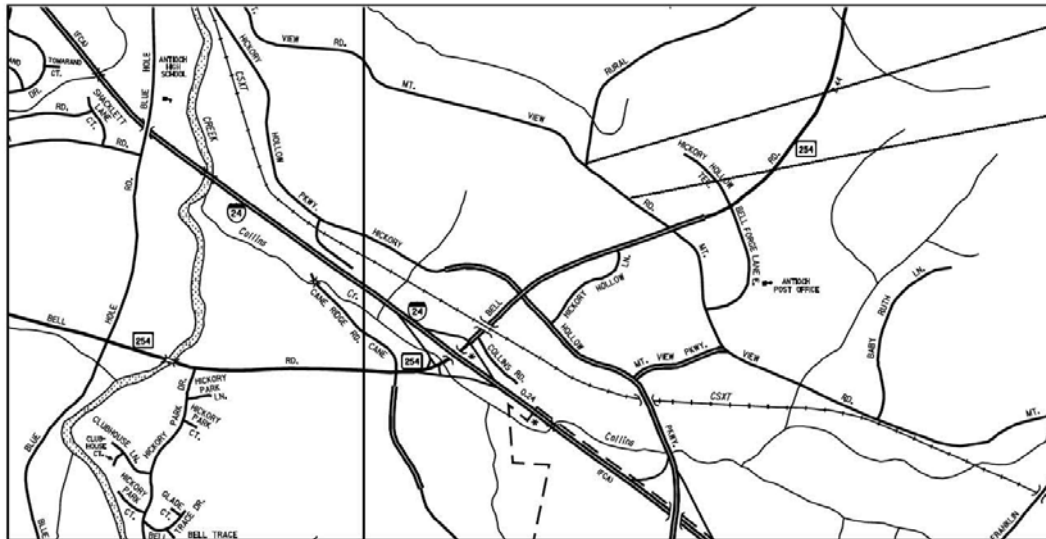

SCALE: NTS



SPECIAL NOTES

PROPOSALS MAY BE REJECTED IF ANY OF THE UNIT PRICES CONTAINED THEREIN ARE OBVIOUSLY UNBALANCED, EITHER EXCESSIVE OR BELOW THE REASONABLE COST ANALYSIS VALUE.

THIS PROJECT TO BE CONSTRUCTED UNDER THE STANDARD SPECIFICATIONS OF THE TENNESSEE DEPARTMENT OF TRANSPORTATION DATED JANUARY 1, 2015, AND ADDITIONAL SPECIFICATIONS AND SPECIAL PROVISIONS CONTAINED IN THE PLANS AND IN THE CONTRACT.

ALL DESIGN AND CONSTRUCTION ACTIVITIES SHALL BE COMPLETED IN FULL COMPLIANCE WITH THE AMERICANS WITH DISABILITIES ACT (ADA), 2010 STANDARDS FOR ACCESSIBLE DESIGN, AS HAS BEEN ADOPTED BY METRO.

CIVIC
ENGINEERING | TECHNOLOGY | PROGRAMS
25 LINDSEY AVENUE, NASHVILLE, TN 37210
(615) 425-2000

benesch

8 CADILLAC DRIVE, SUITE 230
BRIGHTWOOD, TN 37027
www.benesch.com

Project Authorized by Council Resolution No.

APPROVED: _____ DATE _____
DIRECTOR of ENGINEERING

File No.

Sheet 1 of 12

**MT VIEW ROAD - PROJECT NO. 2017-R-004
FROM RURAL HILL TO CURTIS HOLLOW ROAD**

R.O.W. ACQUISITION TABLE

TRACT NO.	PROPERTY OWNER	COUNTY RECORDS					AREA TO BE ACQUIRED (SF)	EASEMENTS		STREET ADDRESS
		TAX MAP NO.	PARCEL NO.	DEED BOOK	PAGE	INSTRUMENT NUMBER		DRAINAGE (SF)	TEMPORARY CONSTRUCTION (SF)	
1	GLOBAL MALL PARTNERSHIP	163-00	228, 453	-	-	20121030 0099637	3,317	-	-	5252 HICKORY HOLLOW PKWY ANTIOCH, TN 37013
2	SHURGARD-FREEMAN HICK. HOLLOW JOINT VENT.	163-00	290	10131	411	-	141	4,710	14,337	5251 MT VIEW RD ANTIOCH, TN 37013
3	HICKORY HOLLOW II, L.P.	163-00	251	-	-	20080229 0020263	-	883	1,820	100 CURTIS HOLLOW RD ANTIOCH, TN 37013