

**INDEX**

SHEET NO.	SHEET NAME
1	TITLE SHEET & INDEX
2	STANDARD DRAWINGS
2A	ESTIMATED QUANTITIES
2B	TYPICAL SECTIONS
2C-2D	STANDARD DETAILS
2E	PROJECT DETAILS
2F	GENERAL NOTES
3	R.O.W. SHEET
4-4C	PRESENT, PROPOSED, STORMWATER, PROFILE
5-5A	EROSION CONTROL SHEETS
6	TRAFFIC CONTROL SHEET
7	UTILITY SHEET
8-9	PROPOSED CROSS-SECTIONS


**METROPOLITAN GOVERNMENT  
OF NASHVILLE AND DAVIDSON COUNTY  
DEPARTMENT OF PUBLIC WORKS**

**DAVIDSON COUNTY**

**HARDING PLACE  
SIDEWALK IMPROVEMENTS  
FROM HUMBER DRIVE TO TANGLEWOOD COURT  
(PROJECT LENGTH APPROXIMATELY 422 FT)**

FILE NO.	COVER.SHT
DESIGNED BY:	08-24-2017
DRAWN BY:	JPM
CHECKED BY:	JPM
	ASH
REVISION BLOCK	
DATE:	
DATE:	
DATE:	

PROJECT NO. 2017-X-XXX  
SWGR# 2017048385  
60% DESIGN

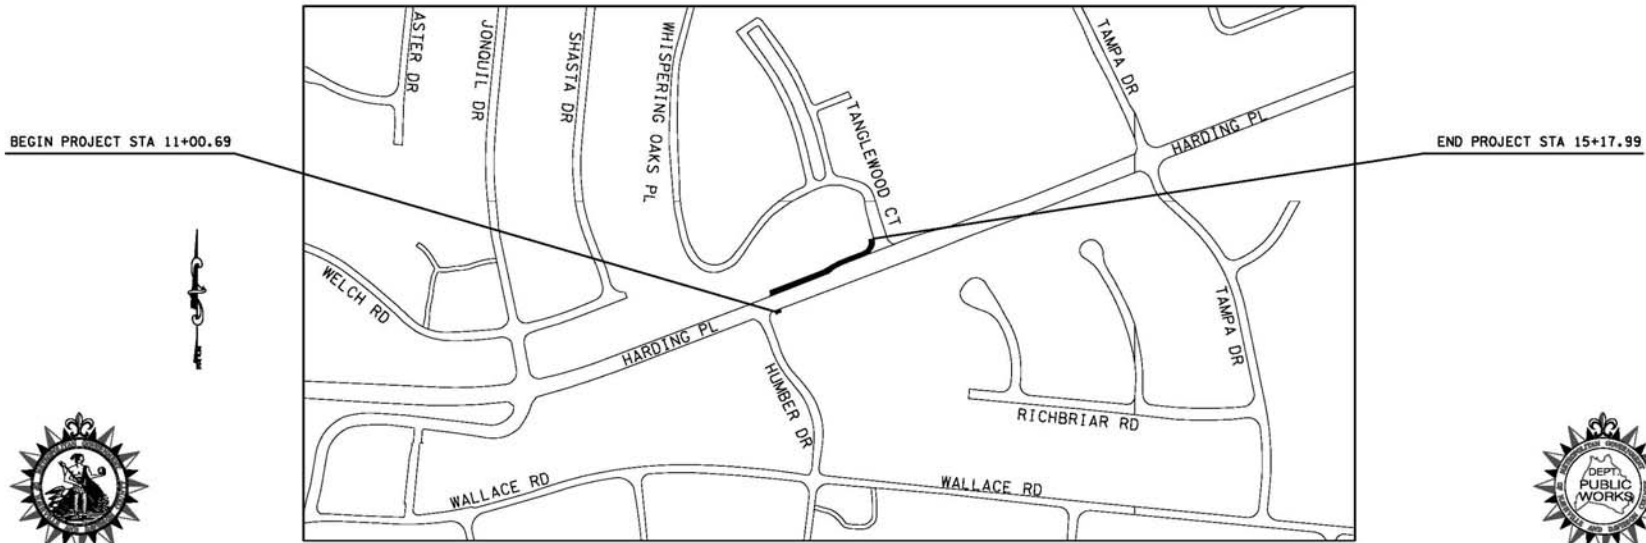

**SPECIAL NOTES**

PROPOSALS MAY BE REJECTED IF ANY OF THE UNIT PRICES CONTAINED THEREIN ARE OBVIOUSLY UNBALANCED, EITHER EXCESSIVE OR BELOW THE REASONABLE COST ANALYSIS VALUE.

THIS PROJECT TO BE CONSTRUCTED UNDER THE STANDARD SPECIFICATIONS OF THE TENNESSEE DEPARTMENT OF TRANSPORTATION DATED JANUARY 1, 2005, AND ADDITIONAL SPECIFICATIONS AND SPECIAL PROVISIONS CONTAINED IN THE PLANS AND IN THE CONTRACT.

ALL DESIGN AND CONSTRUCTION ACTIVITIES SHALL BE COMPLETED IN FULL COMPLIANCE WITH THE AMERICANS WITH DISABILITIES ACT (ADA) AND ARCHITECTURAL AND TRANSPORTATION BARRIERS COMPLIANCE BOARD, FEDERAL REGISTER 38CFR PART 1191, ACCESSIBILITY GUIDELINES FOR BUILDINGS AND FACILITIES; ARCHITECTURAL BARRIERS ACT (ABA) ACCESSIBILITY GUIDELINES; PROPOSED RULE, PUBLISHED IN THE FEDERAL REGISTER ON SEPTEMBER 15, 2010, AS HAS BEEN ADOPTED BY METRO.



Project Authorized by Council Resolution No. \_\_\_\_\_

APPROVED: \_\_\_\_\_ Date \_\_\_\_\_  
DIRECTOR of ENGINEERING

File No. \_\_\_\_\_ Sheet 01 of 09

**HARDING PLACE AT TANGLEWOOD COURT R.O.W. ACQUISITION TABLE**

TRACT NO.	PROPERTY OWNER	COUNTY RECORDS					AREA TO BE ACQUIRED (SF)	TEMPORARY CONSTRUCTION (SF)	DRAINAGE EASEMENT (SF)
		TAX MAP NO.	PARCEL NO.	DEED BOOK	PAGE	INSTRUMENT NUMBER			
1	JOSEPH RANDALL HAGEWOOD ETUX	147-04	165	5004	136	-	-	560	-
2	LOT 1 TANGLEWOOD HILLS RE-SUB	147-04	176	-	-	20070425-049395	1260	2943	1150