

INDEX

SHEET NO.	SHEET NAME
1	TITLE SHEET & INDEX
2	STANDARD DRAWINGS & SPECIAL NOTES
2A	ESTIMATED QUANTITIES
2B	TYPICAL SECTIONS
2C-2G	STANDARD DETAILS
2H	GENERAL NOTES
2J	DRIVEWAY PROFILES
2K	PROPOSED RETAINING WALL PROFILE
2L	PROPOSED RETAINING WALL DETAILS
3-3E	R.O.W. SHEETS
4-4C	PRESENT, PROPOSED LAYOUT, STORM / PROFILE
5-5C	PRESENT, PROPOSED LAYOUT, STORM / PROFILE
6-6C	PRESENT, PROPOSED LAYOUT, STORM / PROFILE
7-7C	PRESENT, PROPOSED LAYOUT, STORM / PROFILE
8-8C	PRESENT, PROPOSED LAYOUT, STORM / PROFILE
9-9D	PRESENT, PROPOSED LAYOUT, STORM / PROFILE
10-10L	EROSION CONTROL SHEETS
11	TRAFFIC CONTROL SHEET
12-12G	UTILITY SHEETS
13-21	PROPOSED CROSS-SECTIONS

NOTE: LETTER I OMITTED


METROPOLITAN GOVERNMENT
OF NASHVILLE AND DAVIDSON COUNTY
DEPARTMENT OF PUBLIC WORKS

DAVIDSON COUNTY
COUNCIL DISTRICT 11

SIDEWALK IMPROVEMENTS TO 11TH AND LIVINGSTON STREETS FROM FOWLER ST TO 9TH ST, 9TH ST FROM LIVINGSTON ST TO MERRITT ST, MERRITT ST FROM 9TH ST TO EXISTING SIDEWALK, AND BRYAN ST FROM 12TH ST TO EXISTING SIDEWALK (PROJECT LENGTH APPROXIMATELY 2252 FT)

FILE NO.	COVER.SHT
DATE:	06-14-2017
DESIGNED BY:	SS
DRAWN BY:	KN
CHECKED BY:	BS
REVISION BLOCK	
DATE:	
DATE:	
DATE:	

PROJECT NO. 2016-R-30
SWGR No. 2016069710

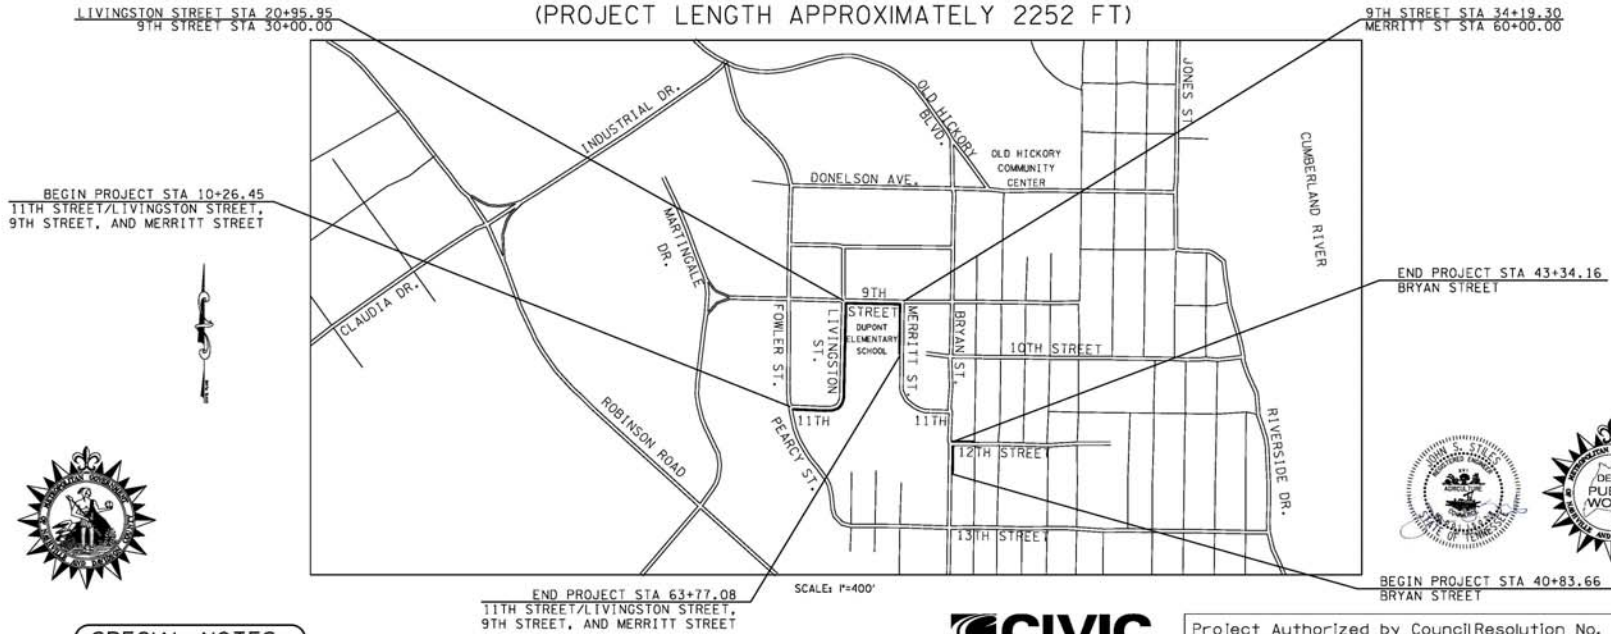

SPECIAL NOTES

PROPOSALS MAY BE REJECTED IF ANY OF THE UNIT PRICES CONTAINED THEREIN ARE OBVIOUSLY UNBALANCED, EITHER EXCESSIVE OR BELOW THE REASONABLE COST ANALYSIS VALUE.

THIS PROJECT TO BE CONSTRUCTED UNDER THE STANDARD SPECIFICATIONS OF THE TENNESSEE DEPARTMENT OF TRANSPORTATION DATED JANUARY 1, 2015, AND ADDITIONAL SPECIFICATIONS AND SPECIAL PROVISIONS CONTAINED IN THE PLANS AND IN THE CONTRACT.

ALL DESIGN AND CONSTRUCTION ACTIVITIES SHALL BE COMPLETED IN FULL COMPLIANCE WITH THE AMERICANS WITH DISABILITIES ACT ("ADA"), 2010 STANDARDS FOR ACCESSIBLE DESIGN, AS HAS BEEN ADOPTED BY METRO.



Project Authorized by Council Resolution No. _____

APPROVED: _____ DIRECTOR of ENGINEERING _____ Date _____

File No. _____ Sheet 1 of 21

9th - 11th - LIVINGSTON - BRYAN - MERRITT

R.O.W. ACQUISITION TABLE

TRACT NO.	PROPERTY OWNER	COUNTY RECORDS					AREA TO BE ACQUIRED (SF)	EASEMENTS	
		TAX MAP NO.	PARCEL NO.	DEED BOOK	PAGE	INSTRUMENT NUMBER		DRAINAGE (SF)	TEMPORARY CONSTRUCTION (SF)
1	GERAL SCOTT MCDANIEL	44-14	126	11056	313			4308	
2	METROPOLITAN GOVERNMENT DUPONT	44-14	131	1583	243		17517	12553	
3	RICK L. MCCLINTOCK D/B/A AMERICAN DEV.	44-14	309			200205060055153		114	
4	JEFFREY ALLEN WHITELY	44-15	310			200807220075156		540	
5	JANICE DANIEL AND DEBORAH PATRICK	44-15	311			200204300053063	3	686	
6	BRANDON S. SAUNDERS AND CORTNI R. EBY	44-15	316	10282	316		5	83	