

Proposal No. 2016M-028EN-001



sign at the
th street.



**OPTION
SIGNS**

ENVIRONMENTAL
GRAPHICS
163 Tidwell Drive, Suite A
Alpharetta, GA 30004
PHONE: 770.555.5571
FAX: 770.548.5458

© 2016 OPTION SIGNS INC.
The designs, plans, layouts and drawings contained herein are property of Option Signs Environmental Graphics and may not be reproduced, published, copied or changed without written consent. The information contained may not be used for price comparison. Violation will prosecuted to the fullest extent of the law.

CLIENT:
**SKYHOUSE
NASHVILLE**

PROJECT NAME:
MARQUEE SIGN

PROJECT ADDRESS:
**PROPERTY
STREET
SUITE
CITY, ST ZIP**

PROJECT #: **00000**
PROJECT MANAGER:


DRAWN BY:
MIKE MATHENY
DATE: **3/8/16**

REVISIONS:
DATE: **03/14/14** BY: **MCM**

CLIENT APPROVAL:
BY:
DATE:

DRAWING:
PAGE: **5 of 5**
WO DATE: **00/00/00**

#16104

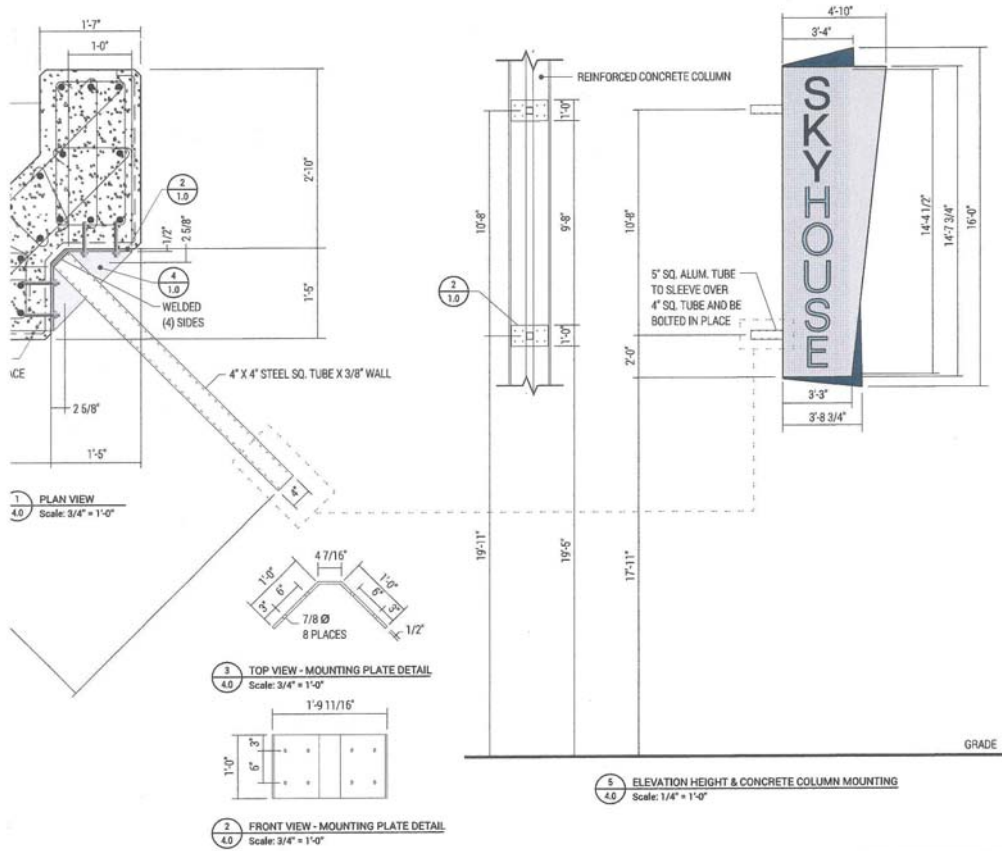

OPTION SIGNS
 & ENVIRONMENTAL
 G R A P H I C S
 162 Tullamore Circle, Suite A
 Alpharetta, GA 30004
 PHONE: 770.866.6471
 FAX: 770.866.6468

© 2016 OPTION SIGNS INC.
 The designs, plans, layouts and drawings contained herein are property of Option Signs Environmental Graphics and may not be reproduced, published, copied or changed without written consent. The information contained may not be used for price comparisons. Violation will prosecuted to the fullest extent of the law.

CLIENT:
SKYHOUSE NASHVILLE

PROJECT NAME:
MARQUEE SIGN

PROJECT ADDRESS:
 PROPERTY
 STREET
 SUITE
 CITY, ST ZIP

PROJECT #:
00000

PROJECT MANAGER:
SERENA JOHNSTON

DRAWN BY:
MIKE MATHENY

DATE:
3/8/16

REVISIONS:


NO.	DATE	BY
1	03/14/14	MDM

CLIENT APPROVAL:
 BY: _____
 DATE: _____

DRAWING: **1.0**
 PAGE: **4 of 5**
 WD DATE: 00/00/00

#16104

R:\2016 GRAPHICS \ SKYHOUSE \ SKYHOUSE NASHVILLE \ SKYHOUSE NASHVILLE - MARQUEE SIGN - 16104 REV1.CDR

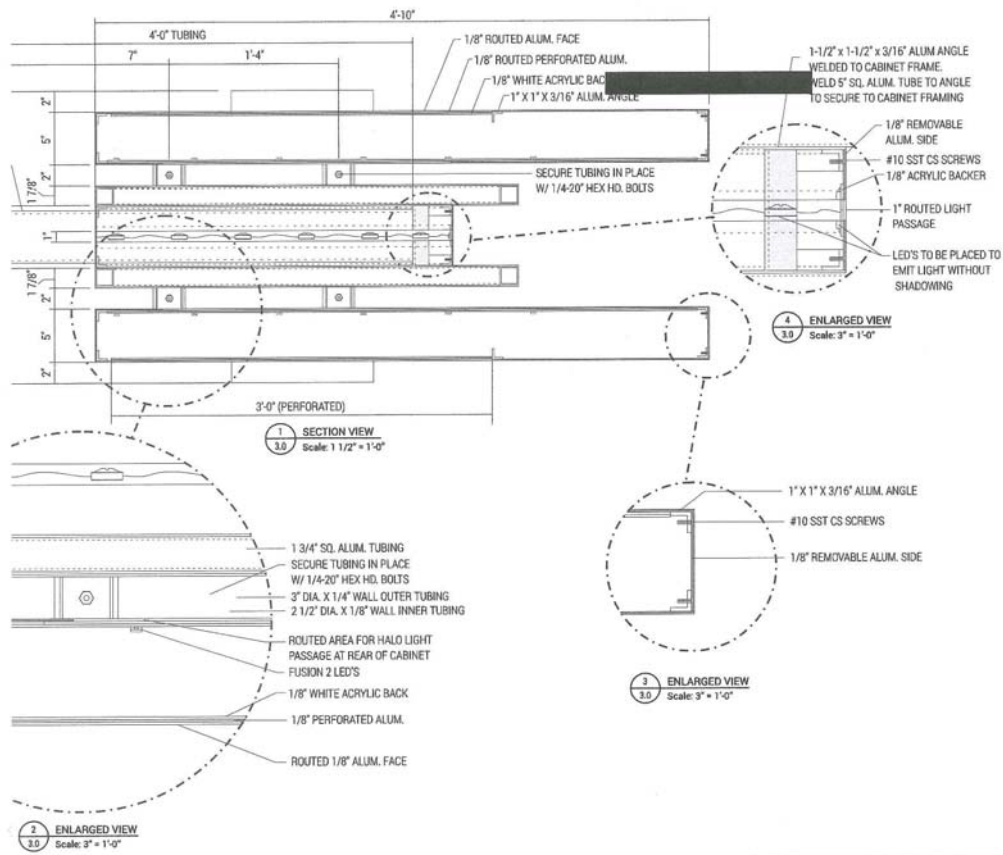

OPTION SIGNS
 AN ENVIRONMENTAL GRAPHICS
 185 Strand Drive, Suite A
 Alpharetta, GA 30004
 Phone: 770.566.5471
 Fax: 770.566.5458

© 2016 OPTION SIGNS INC.
 The designs, plans, legends and drawings contained herein are the property of Option Signs Environmental Graphics and may not be reproduced, published, copied or changed without written consent. The information contained may not be used for other comparisons. Violation will prosecuted to the fullest extent of the law.

CLIENT:
 SKYHOUSE
 NASHVILLE

PROJECT NAME:
 MARQUEE SIGN

PROJECT ADDRESS:
 PROPERTY
 STREET
 SUITE
 CITY, ST ZIP
 PROJECT # 00000
 PROJECT MANAGER:

DRAWN BY:
 MIKE MATHENY
 DATE: 3/8/16


REVISIONS:
 DATE: 03/14/16 BY: MDM

CLIENT APPROVAL:
 BY: _____
 DATE: _____

DRAWING:
 PAGE: 3 of 5
 W/D DATE: 00/00/00

#16104

R:\2016 GRAPHICS \ SKYHOUSE\NASHVILLE \ SKYHOUSE NASHVILLE - MARQUEE SIGN - 16104 REV1.CDR

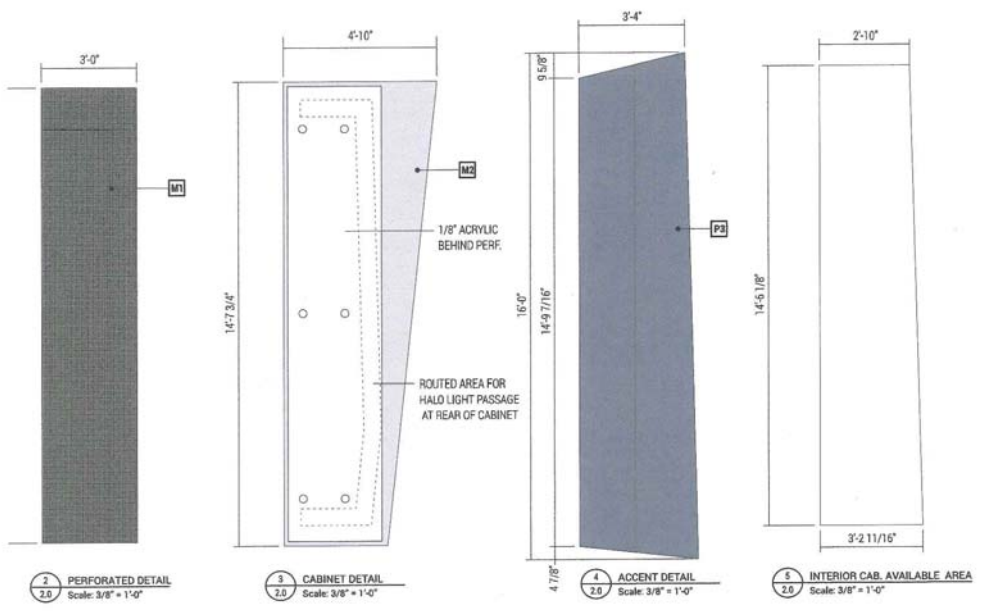

OPTION SIGNS
 ENVIRONMENTAL GRAPHICS
 165 Tidwell Drive, Suite A
 Alpharetta, GA 30004
 PHONE: 770.568.5871
 FAX: 770.568.5455

© 2016 OPTION SIGNS INC.
 The designs, plans, reports and drawings contained herein are property of Option Signs Environmental Graphics and may not be reproduced, published, copied or changed without written consent. The information contained may not be used for price comparison. Violation will proceed to the fullest extent of the law.

CLIENT:
SKYHOUSE NASHVILLE

PROJECT NAME:
MARQUEE SIGN

PROJECT ADDRESS:
 PROPERTY
 STREET
 SUITE
 CITY, ST ZIP
 PROJECT #: 00000
 PROJECT MANAGER:

DRAWN BY:
MIKE MATHENY
 DATE: 3/8/16

REVISIONS:
 DATE: 03/14/14 BY: MDM


CLIENT APPROVAL:
 BY: _____
 DATE: _____

DRAWING:
 PAGE: **2 of 5**
 WD DATE: 00/00/00

#16104


E WONDER

R:\2016 GRAPHICS \ SKYHOUSE \ NASHVILLE \ SKYHOUSE NASHVILLE - MARQUEE SIGN - 16104 REV1.DWG

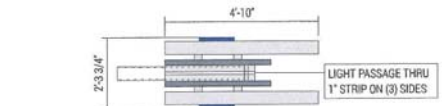


3 PLAN VIEW
Scale: 3/8" = 1'-0"

POWER REQUIREMENT: 2.4 AMPS @ 120 V

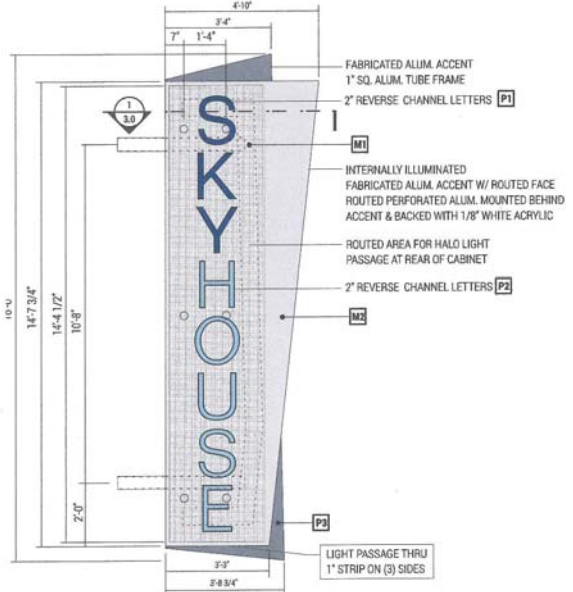

1 FRONT VIEW
Scale: 3/8" = 1'-0"

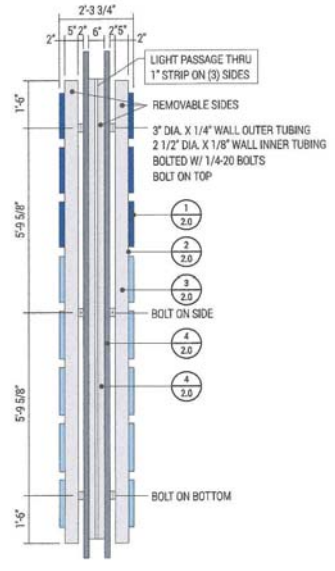

2 SIDE VIEW
Scale: 3/8" = 1'-0"



OPTION SIGNS
ENVIRONMENTAL
G R A P H I C S
144 Tatum Drive, Suite A
Alpharetta, GA 30004
PHONE: 770.555.5877
FAX: 770.555.5458

© 2016 OPTION SIGNS INC.
The designs, plans, layouts and drawings contained herein are property of Option Signs Environmental Graphics and may not be reproduced, published, copied or changed without written consent. The information contained may not be used for price comparison. Violation will be prosecuted to the fullest extent of the law.

CLIENT:
SKYHOUSE NASHVILLE

PROJECT NAME:
MARQUEE SIGN

PROJECT ADDRESS:
PROPERTY
STREET
SUITE
CITY, ST ZIP
PROJECT # **00000**
PROJECT MANAGER:

DRAWN BY:
MIKE MATHENY
DATE: **3/7/16**

REVISIONS:
DATE: **03/14/14** BY: **MDM**

CLIENT APPROVAL:
BY: _____
DATE: _____


DRAWING:
PAGE: **1 of 5**
WG DATE: 00/00/00

#16104

R:\2016 GRAPHICS\1 SKYHOUSE\NASHVILLE\1 SKYHOUSE NASHVILLE - MARQUEE SIGN - 16104 REV1.CDR



1 FRONT VIEW
Scale: 3/4" = 1'-0"
SIGN TYPE Q.3
PARKING ENTRANCE IDENTIFICATION - QTY: 2

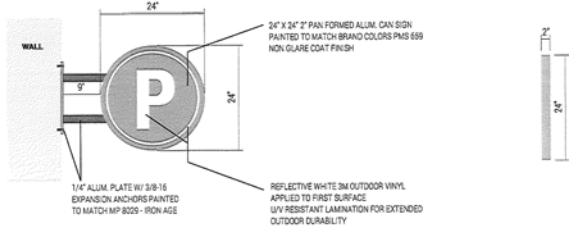

1 FRONT VIEW
Scale: 3/4" = 1'-0"
SIGN TYPE Q.4
PARKING IDENTIFICATION - QTY 1


PARKING DECK



2 SIDE VIEW
Scale: 3/4" = 1'-0"

PARKING DECK ID & CLEARANCE MOUNTING

MOUNTING LOCATIONS

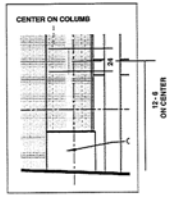

© 2014 OPTION SIGNS INC.
The designs, plans, layouts and drawings contained herein are the property of Option Signs Environmental Graphics and may not be reproduced, published, copied or changed without written consent. The information contained may not be used for price comparison. Requests and proposals will be processed to the fullest extent of the law.

CLIENT:
BATSON-COOK

PROJECT NAME:
**SKYHOUSE
NASHVILLE**

PROJECT ADDRESS:
PROPERTY
STREET
SUITE
CITY, ST ZIP

PROJECT # **00000**

PROJECT MANAGER:

DRAWN BY:
MIKE MATHENY

DATE: **3/9/16**

REVISIONS:


DATE	BY
04/17/16	MDM
04/20/16	MDM
05/07/16	MDM
06/30/16	MDM

CLIENT APPROVAL:
by _____
date _____


DRAWING:
PAGE: **48 of 52**

WG DATE: 06/09/16
#16104


R:\2016 GRAPHICS\SKYHOUSE\NASHVILLE\SKYHOUSE - NASHVILLE - 16104 REV4.CDR

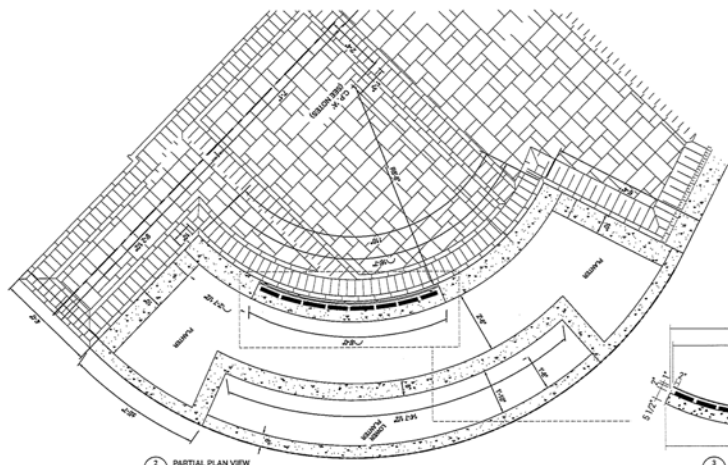

2 PARTIAL PLAN VIEW
Scale: 3/8" = 1'-0"

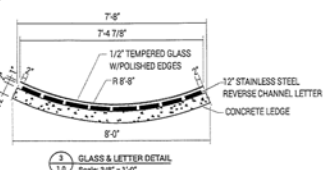

3 GLASS & LETTER DETAIL
Scale: 3/8" = 1'-0"

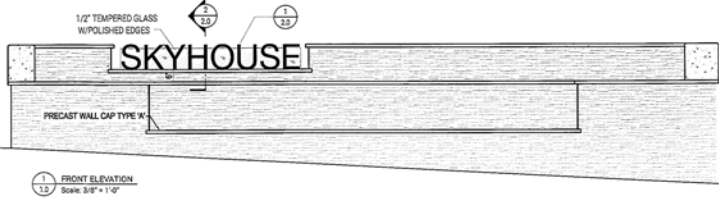

1 FRONT ELEVATION
Scale: 3/8" = 1'-0"



© 2014 OPTION SIGNS INC.
The designs, plans, layouts and drawings contained herein are the property of Option Signs Environmental Graphics and may not be reproduced, published, copied or changed without written consent. The information contained may not be used for price comparison. Requests and proposals will be processed to the fullest extent of the law.

CLIENT:
BATSON COOK

PROJECT NAME:
**SKYHOUSE
NASHVILLE**

PROJECT ADDRESS:
PROPERTY
STREET
SUITE
CITY, ST ZIP

PROJECT # **00000**

PROJECT MANAGER:
SERENA JOHNSTON

DRAWN BY:
MIKE MATHENY

DATE: **6/2/16**

REVISIONS:

DATE	BY
07/15/16	MM



CLIENT APPROVAL:
by _____
date _____

DRAWING: **1.0**

PAGE: **1 of 2**

WG DATE: 06/09/16
#16104.3

R:\2016 GRAPHICS\SKYHOUSE\NASHVILLE - SKYHOUSE NASHVILLE - CURVED GLASS - 16104.3 REV1.CDR

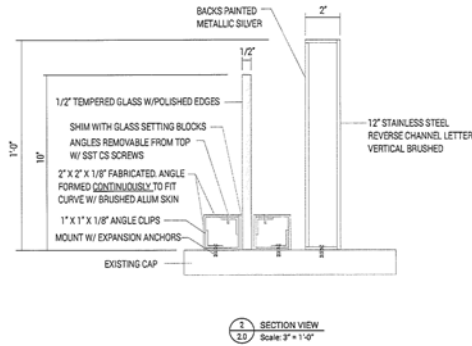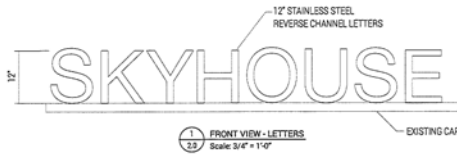

OPTION SIGNS & ENVIRONMENTAL GRAPHICS
 185 Tulewitt Drive, Suite A
 Nashville, TN 37204
 PHONE: 773.558.5871
 FAX: 773.558.5455

© 2016 OPTION SIGNS INC.
 The design, plans, permits and drawings contained herein are the property of Option Signs & Environmental Graphics and may not be reproduced, modified, altered or changed without written consent. The information contained may not be used for any other project. Violation will be prosecuted to the fullest extent of the law.

CLIENT:
BATSON COOK

PROJECT NAME:
SKYHOUSE NASHVILLE

PROJECT ADDRESS:
 PROPERTY STREET
 SUITE
 CITY, ST ZIP

PROJECT # **00000**

PROJECT MANAGER:
SERENA JOHNSTON

DRAWN BY:
MIKE MATHENY

DATE: **6/12/16**

REVISIONS:


DATE	BY
07/15/16	MM

CLIENT APPROVAL:
 By: _____
 Date: _____


DRAWING:
 PAGE **2 of 2**
 W/D DATE: 06/09/16

#16104.3

R12016 GRAPHICS | SKYHOUSE NASHVILLE - SKYHOUSE NASHVILLE - CURVED GLASS - 16104.3 REV1.CDR

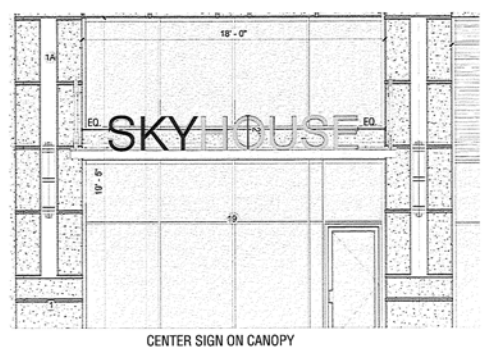

CENTER SIGN ON CANOPY
 BUILDING ENTRY SIGNAGE - NORTH ELEVATION - QTY: 1

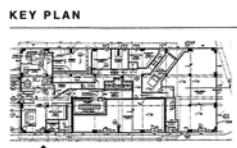

MATERIAL DETAILS

A. 24 tall, 3 thick anodized aluminum channel letters.
 Painted all sides to match PMS colors as noted below.
 Concealed mounting required.
 Satin Clear Coat finish required.
 Vector art for logo available from SRSSA.

SKYHOUSE BRAND COLORS

	PMS 551
	PMS 294

OPTION SIGNS & ENVIRONMENTAL GRAPHICS
 185 Tulewitt Drive, Suite A
 Nashville, TN 37204
 PHONE: 773.558.5871
 FAX: 773.558.5455

© 2016 OPTION SIGNS INC.
 The design, plans, permits and drawings contained herein are the property of Option Signs & Environmental Graphics and may not be reproduced, modified, altered or changed without written consent. The information contained may not be used for any other project. Violation will be prosecuted to the fullest extent of the law.

CLIENT:
BATSON COOK

PROJECT NAME:
SKYHOUSE NASHVILLE

PROJECT ADDRESS:
 PROPERTY STREET
 SUITE
 CITY, ST ZIP

PROJECT # **00000**

PROJECT MANAGER:
SERENA JOHNSTON

DRAWN BY:
MIKE MATHENY

DATE: **3/9/16**

REVISIONS:

DATE	BY
04/11/16	MCM
04/20/16	MCM
05/27/16	MCM
06/30/16	MCM

CLIENT APPROVAL:
 By: _____
 Date: _____

DRAWING:
 PAGE **52 of 52**
 W/D DATE: 06/09/16

#16104

R12016 GRAPHICS | SKYHOUSE | NASHVILLE | SKYHOUSE - NASHVILLE - 16104 REV4.CDR



CERTIFICATE OF LIABILITY INSURANCE

DATE (MM/DD/YYYY)
09/08/2016

THIS CERTIFICATE IS ISSUED AS A MATTER OF INFORMATION ONLY AND CONFERS NO RIGHTS UPON THE CERTIFICATE HOLDER. THIS CERTIFICATE DOES NOT AFFIRMATIVELY OR NEGATIVELY AMEND, EXTEND OR ALTER THE COVERAGE AFFORDED BY THE POLICIES BELOW. THIS CERTIFICATE OF INSURANCE DOES NOT CONSTITUTE A CONTRACT BETWEEN THE ISSUING INSURER(S), AUTHORIZED REPRESENTATIVE OR PRODUCER, AND THE CERTIFICATE HOLDER.

IMPORTANT: If the certificate holder is an ADDITIONAL INSURED, the policy(ies) must be endorsed. If SUBROGATION IS WAIVED, subject to the terms and conditions of the policy, certain policies may require an endorsement. A statement on this certificate does not confer rights to the certificate holder in lieu of such endorsement(s).

PRODUCER MARSH TWO ALLIANCE CENTER 3560 LENOX ROAD, SUITE 2400 ATLANTA, GA 30326 100000-Novar-Main-15-16	CONTACT NAME: PHONE (A/C, No, Ext): FAX (A/C, No): E-MAIL ADDRESS: <table border="1" style="width: 100%; border-collapse: collapse;"> <thead> <tr> <th style="text-align: center;">INSURER(S) AFFORDING COVERAGE</th> <th style="text-align: center;">NAIC #</th> </tr> </thead> <tbody> <tr> <td>INSURER A : Zurich American Insurance Co</td> <td style="text-align: center;">16535</td> </tr> <tr> <td>INSURER B : ACE Property And Casualty Ins Co</td> <td style="text-align: center;">20699</td> </tr> <tr> <td>INSURER C : N/A</td> <td style="text-align: center;">N/A</td> </tr> <tr> <td>INSURER D :</td> <td></td> </tr> <tr> <td>INSURER E :</td> <td></td> </tr> <tr> <td>INSURER F :</td> <td></td> </tr> </tbody> </table>	INSURER(S) AFFORDING COVERAGE	NAIC #	INSURER A : Zurich American Insurance Co	16535	INSURER B : ACE Property And Casualty Ins Co	20699	INSURER C : N/A	N/A	INSURER D :		INSURER E :		INSURER F :	
INSURER(S) AFFORDING COVERAGE	NAIC #														
INSURER A : Zurich American Insurance Co	16535														
INSURER B : ACE Property And Casualty Ins Co	20699														
INSURER C : N/A	N/A														
INSURER D :															
INSURER E :															
INSURER F :															

COVERAGES CERTIFICATE NUMBER: ATL-003973287-01 **REVISION NUMBER:** 2

THIS IS TO CERTIFY THAT THE POLICIES OF INSURANCE LISTED BELOW HAVE BEEN ISSUED TO THE INSURED NAMED ABOVE FOR THE POLICY PERIOD INDICATED. NOTWITHSTANDING ANY REQUIREMENT, TERM OR CONDITION OF ANY CONTRACT OR OTHER DOCUMENT WITH RESPECT TO WHICH THIS CERTIFICATE MAY BE ISSUED OR MAY PERTAIN, THE INSURANCE AFFORDED BY THE POLICIES DESCRIBED HEREIN IS SUBJECT TO ALL THE TERMS, EXCLUSIONS AND CONDITIONS OF SUCH POLICIES. LIMITS SHOWN MAY HAVE BEEN REDUCED BY PAID CLAIMS.

INSR LTR	TYPE OF INSURANCE	ADDL SUBR INSD WVD	POLICY NUMBER	POLICY EFF (MM/DD/YYYY)	POLICY EXP (MM/DD/YYYY)	LIMITS	
A	<input checked="" type="checkbox"/> COMMERCIAL GENERAL LIABILITY <input type="checkbox"/> CLAIMS-MADE <input checked="" type="checkbox"/> OCCUR <input checked="" type="checkbox"/> No Deductible/SIR GENL AGGREGATE LIMIT APPLIES PER: <input type="checkbox"/> POLICY <input type="checkbox"/> PRO-JECT <input checked="" type="checkbox"/> LOC OTHER:		CPO6724627-05	09/01/2015	09/01/2016	EACH OCCURRENCE	\$ 1,000,000
						DAMAGE TO RENTED PREMISES (Ea occurrence)	\$ 1,000,000
						MED EXP (Any one person)	\$ 10,000
						PERSONAL & ADV INJURY	\$ 1,000,000
						GENERAL AGGREGATE	\$ 2,000,000
						PRODUCTS - COMPIOP AGG	\$ 2,000,000
						COMBINED SINGLE LIMIT (Ea accident)	\$
						BODILY INJURY (Per person)	\$
						BODILY INJURY (Per accident)	\$
						PROPERTY DAMAGE (Per accident)	\$
						E.L. EACH ACCIDENT	\$
B	<input checked="" type="checkbox"/> UMBRELLA LIAB <input checked="" type="checkbox"/> OCCUR <input type="checkbox"/> EXCESS LIAB <input type="checkbox"/> CLAIMS-MADE <input type="checkbox"/> DED <input checked="" type="checkbox"/> RETENTION \$10,000		M00523847	09/01/2015	09/01/2016	EACH OCCURRENCE	\$ 5,000,000
						AGGREGATE	\$ 5,000,000
						PER STATUTE OTH-ER	\$
						E.L. DISEASE - EA EMPLOYEE	\$
						E.L. DISEASE - POLICY LIMIT	\$

DESCRIPTION OF OPERATIONS / LOCATIONS / VEHICLES (ACORD 101, Additional Remarks Schedule, may be attached if more space is required)
 Certificate holder is/are included as additional insured (except workers compensation) where required by written contract.

CERTIFICATE HOLDER The Metropolitan Government of Nashville and Davidson County Metro Legal & Claims C/O Insurance and Safety Division 222 3rd Avenue North, Ste #501 Nashville, TN 37201	CANCELLATION SHOULD ANY OF THE ABOVE DESCRIBED POLICIES BE CANCELLED BEFORE THE EXPIRATION DATE THEREOF, NOTICE WILL BE DELIVERED IN ACCORDANCE WITH THE POLICY PROVISIONS. AUTHORIZED REPRESENTATIVE of Marsh USA Inc. Manashi Mukherjee <i>Manashi Mukherjee</i>
---	---

ACORD 25 (2014/01) The ACORD name and logo are registered marks of ACORD © 1988-2014 ACORD CORPORATION. All rights reserved.