


INDEX

SHEET NO.	SHEET NAME
1	COVER
2	STANDARD DRAWINGS
2A	ESTIMATED QUANTITIES
2B	TYPICAL SECTIONS
2C	STRIPING DETAILS
2D-2E	STORMWATER DETAILS
2F-2G	EPSC DETAILS
2H	GENERAL NOTES
2I	DRIVEWAY PROFILES
2J	RETAINING WALL PROFILE
3	R.O.W. SHEET
4	PRESENT LAYOUT
4A	PROPOSED LAYOUT
4B	PROPOSED PROFILE
5	EROSION CONTROL (EXIST)
6	EROSION CONTROL (PROP)
7	TRAFFIC CONTROL
8	STORMWATER SHEET
8-8A	UTILITY SHEETS
10-11	PROPOSED CROSS-SECTIONS

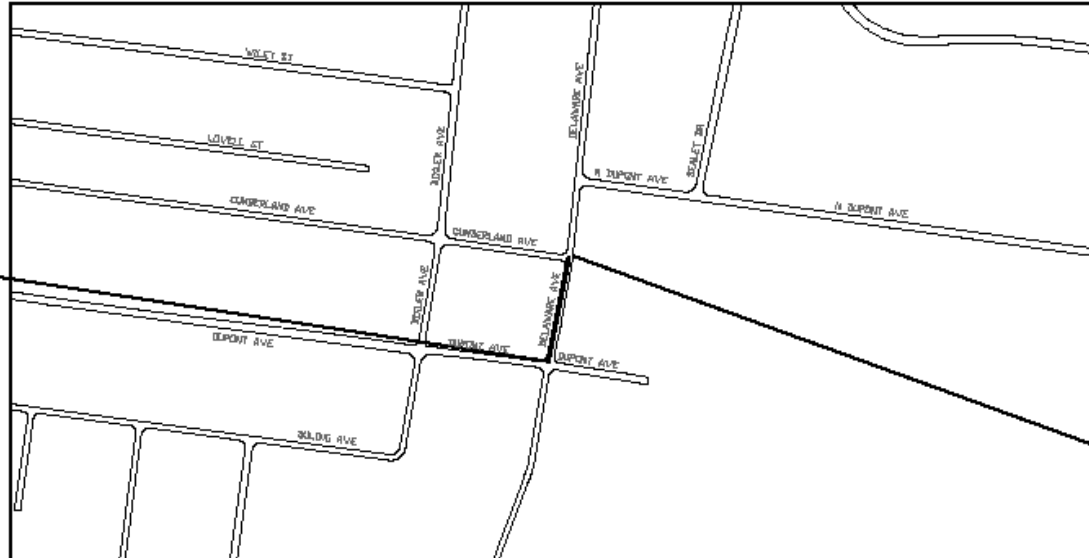

BEGIN PROJECT
STA. 9+71.63



SCALE: 1"=60'



SPECIAL NOTES

PROPOSALS MAY BE REJECTED IF ANY OF THE UNIT PRICES CONTAINED THEREIN ARE OBVIOUSLY UNBALANCED, EITHER EXCESSIVE OR BELOW THE REASONABLE COST ANALYSIS VALUE.

THIS PROJECT TO BE CONSTRUCTED UNDER THE STANDARD SPECIFICATIONS OF THE TENNESSEE DEPARTMENT OF TRANSPORTATION DATED JANUARY 1, 2004, AND ADDITIONAL SPECIFICATIONS AND SPECIAL PROVISIONS CONTAINED IN THE PLANS AND IN THE CONTRACT.

ALL DESIGN AND CONSTRUCTION ACTIVITIES SHALL BE COMPLETED IN FULL COMPLIANCE WITH THE AMERICANS WITH DISABILITIES ACT (ADA), 2010 STANDARDS FOR ACCESSIBLE DESIGN, AS HAS BEEN ADOPTED BY METRO.

METROPOLITAN GOVERNMENT OF NASHVILLE AND DAVIDSON COUNTY DEPARTMENT OF PUBLIC WORKS

DAVIDSON COUNTY

COUNCIL DISTRICT 9

DELAWARE AVENUE SIDEWALK IMPROVEMENTS FROM DUPONT AVENUE TO CUMBERLAND AVENUE (PROJECT LENGTH APPROXIMATELY 451FT)

FILE NO.	DL COVER.dgn
DATE:	01-25-2017
DESIGNED BY:	HRP
DRAWN BY:	ASB
CHECKED BY:	ECM
REVISION BLOCK	
DATE:	
DATE:	
DATE:	

PROJECT NO. 2016-R-031
60% DESIGN

Project Authorized by Council Resolution No.

APPROVED: _____
DIRECTOR OF ENGINEERING Date _____

File No. _____ Sheet 1 of 11

CIVIC
ENGINEERING | TECHNOLOGY | PROGRAMS
35 LINDSEY AVENUE, NASHVILLE, TN 37210
(615) 428-2000

HR ICA
770 OLD HICKORY BLVD, BUILDING ONE, SUITE 800
NASHVILLE, TN 37027 | (615) 377-4700

DELAWARE AVENUE

R.O.W. ACQUISITION TABLE

TRACT NO.	PROPERTY OWNER	COUNTY RECORDS				AREA TO BE ACQUIRED (SF)	EASEMENTS		PROPERTY ADDRESS	
		TAX MAP NO.	PARCEL NO.	DEED BOOK	PAGE		INSTRUMENT NUMBER	DRAINAGE (SF)		TEMPORARY CONSTRUCTION (SF)
1	HESTER, MICHAEL S.		4309019300	-	-	20020627-077457	142	134	995	431 DUPONT AVENUE
2	KENNEDY, W. MICHAEL & NANCY C.		4309019200	-	-	20010309-0022425	228	100	1148	430 CUMBERLAND AVENUE
3	NELSON, STEPHEN W. ET UX		4309012400	6552	918	-	12	100	228	553 DELAWARE AVENUE
4	AYERS, DAVID E. & PATSY,		4309033500	-	-	20061116-0142619	-	-	33	415 DELAWARE AVENUE
5	ROGERS, STEFANIE		4309034300	-	-	20120905-0080228	-	-	66	500 DUPONT AVENUE