


BOOK 2140, PG 21
BOOK 2626, PG 499



BENZ

BELL RD

OLD HICKORY BLVD

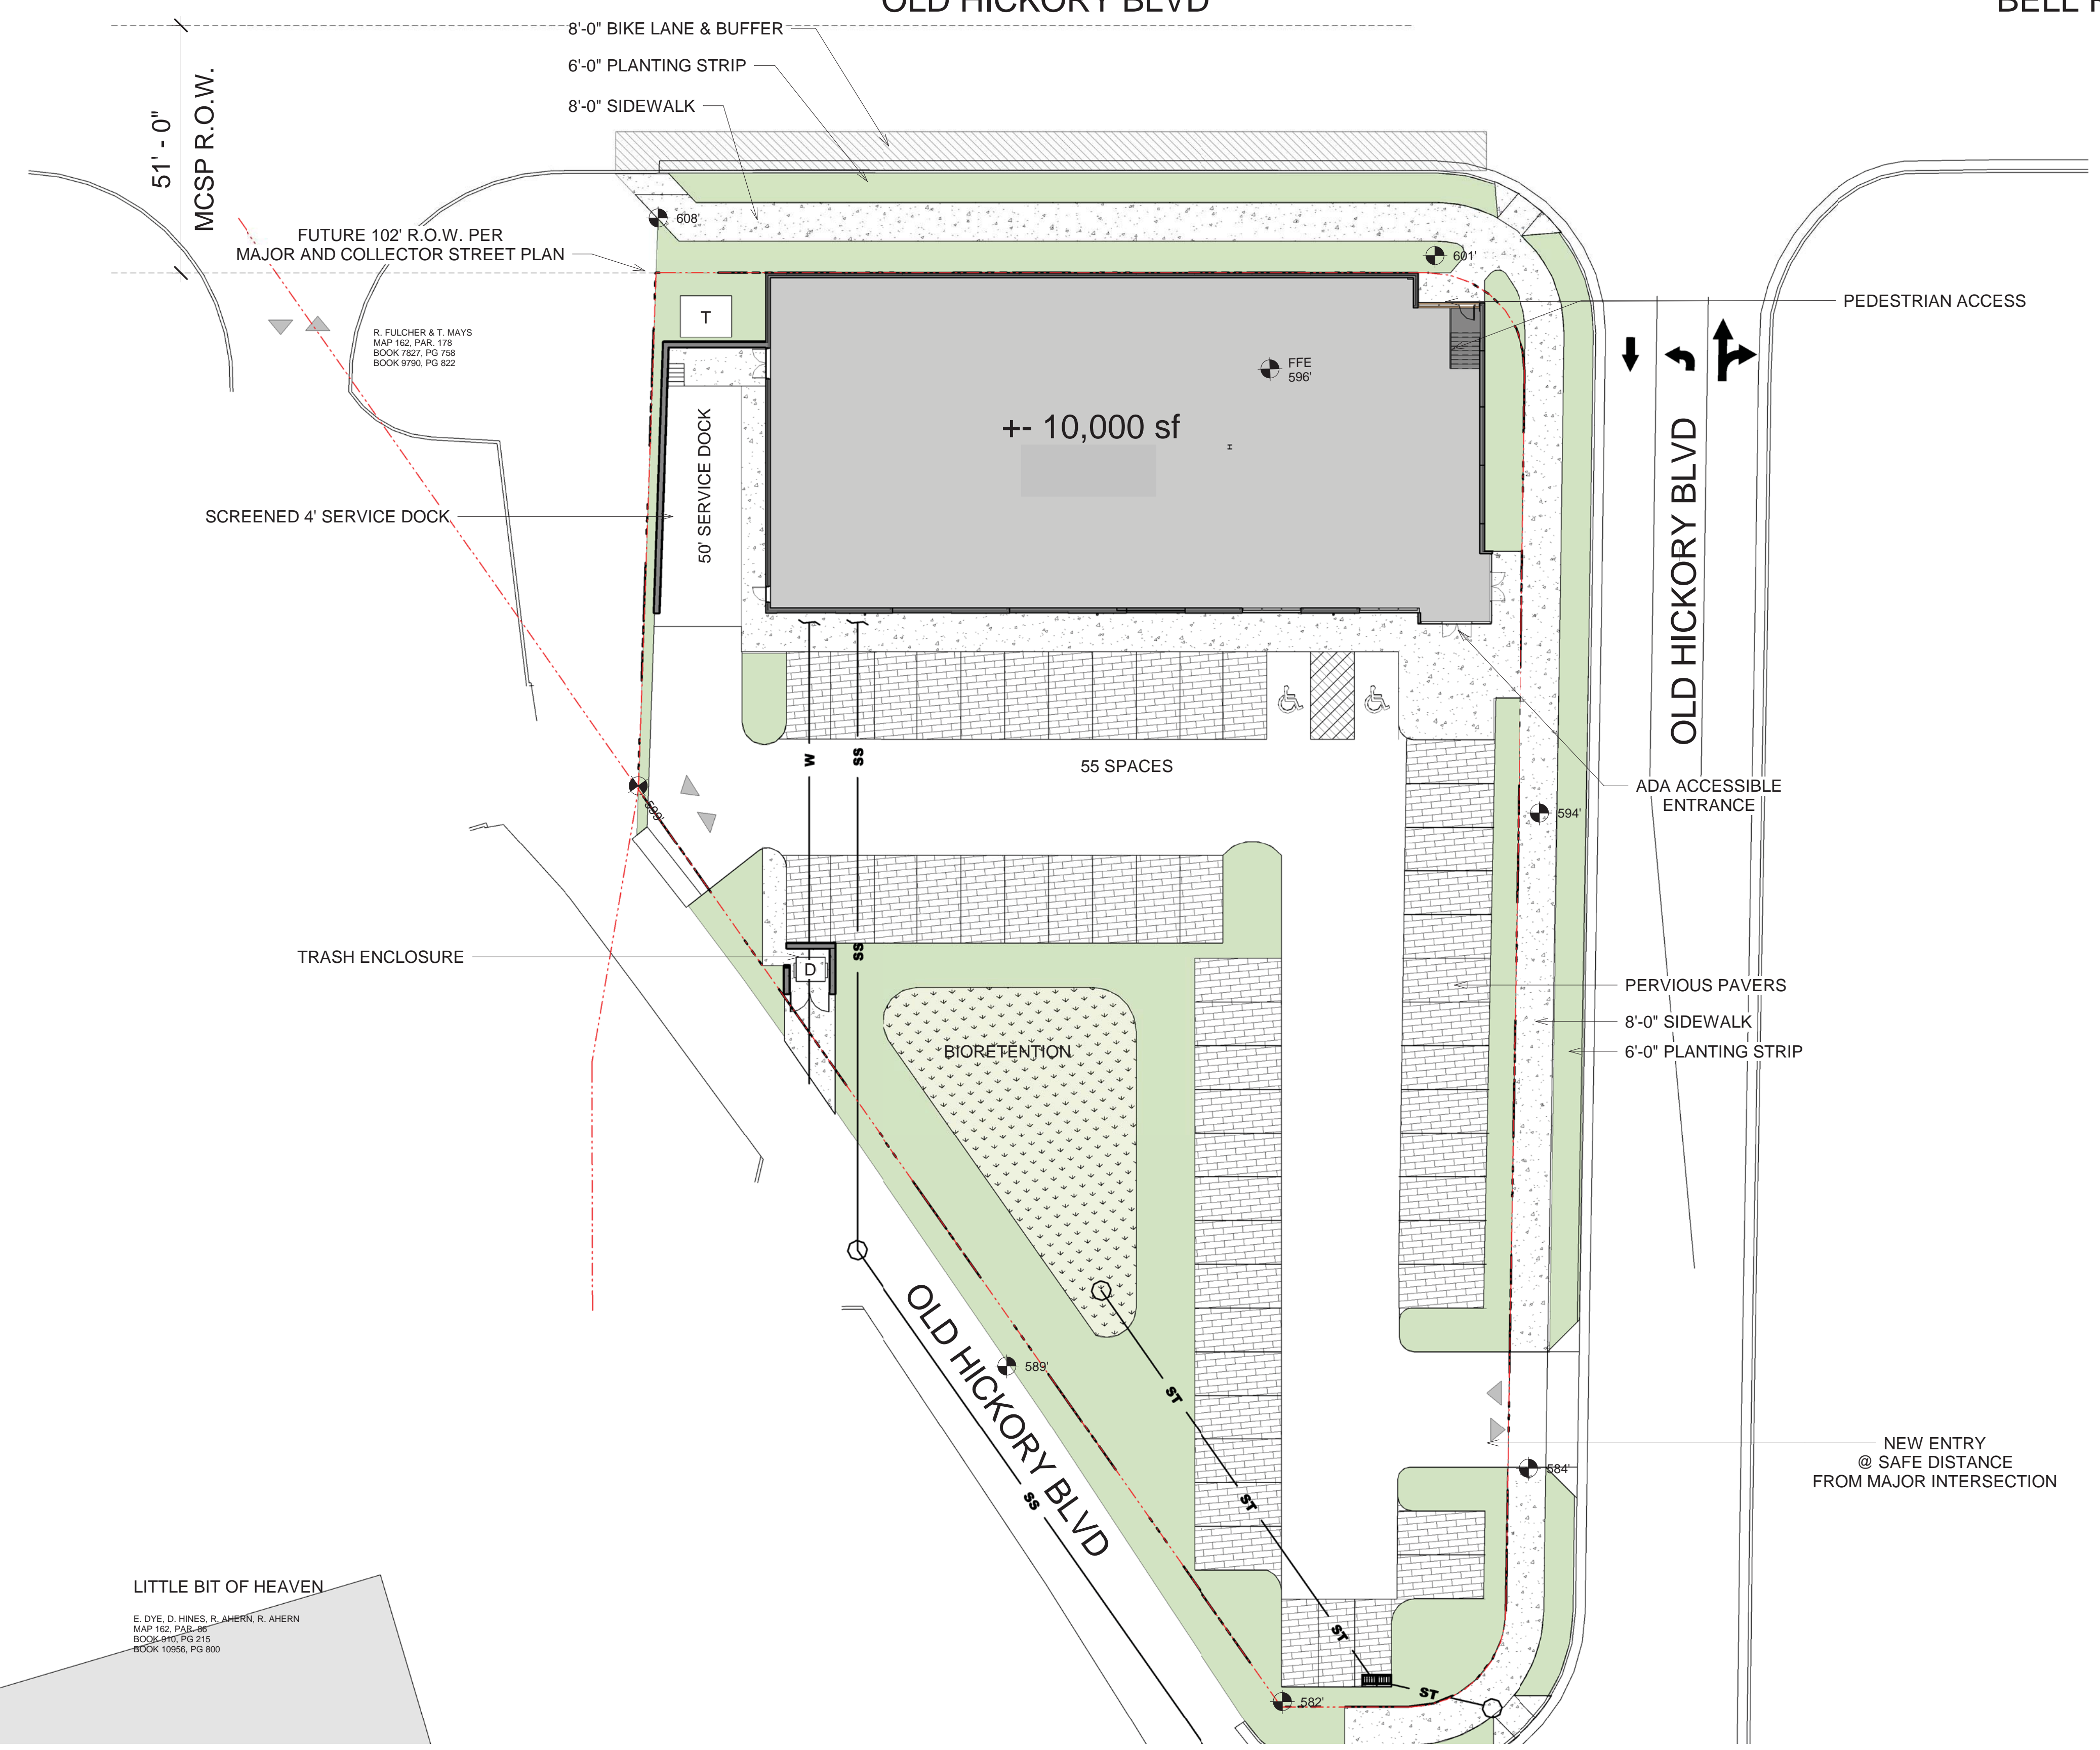


CEDAR SQUARE PARTNERS, LLC
MAP 162, PAR. 186

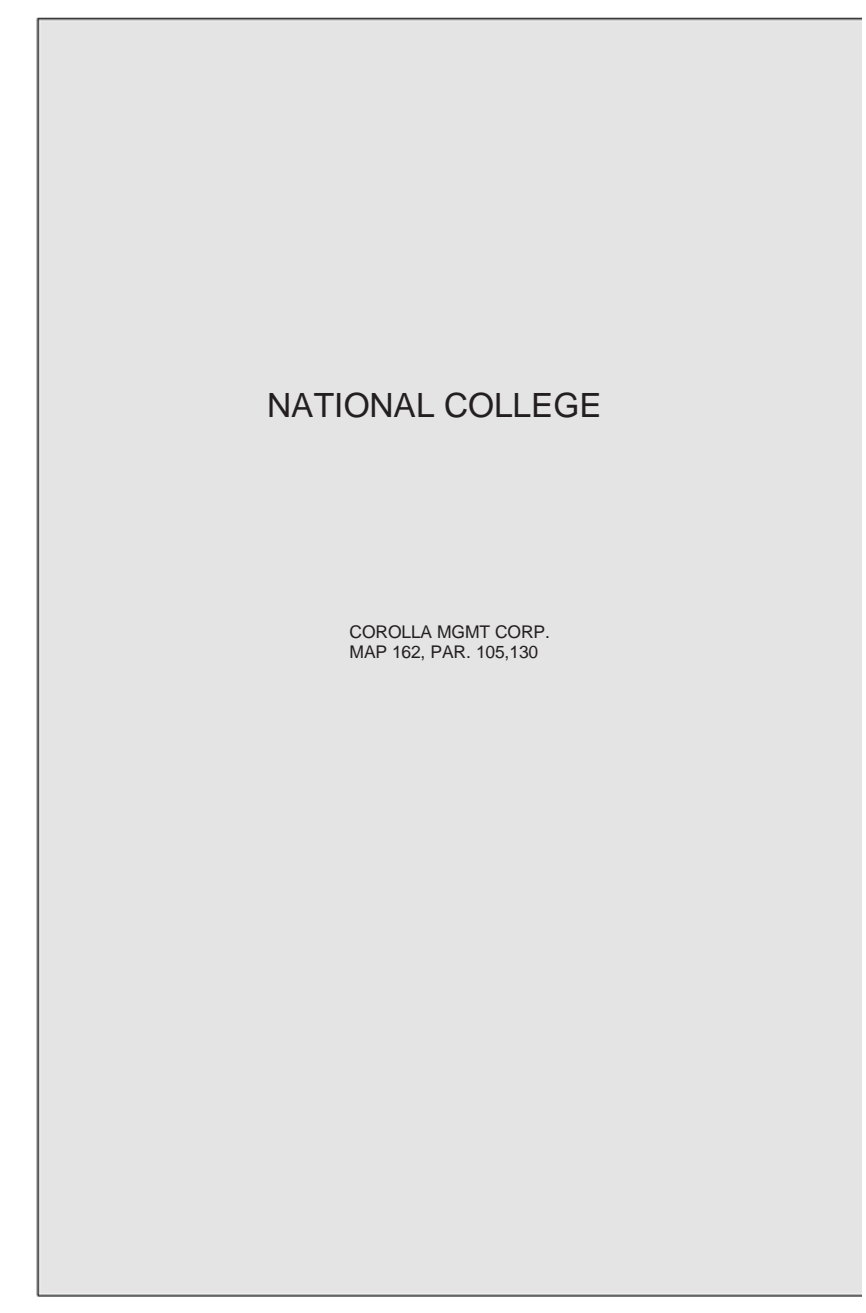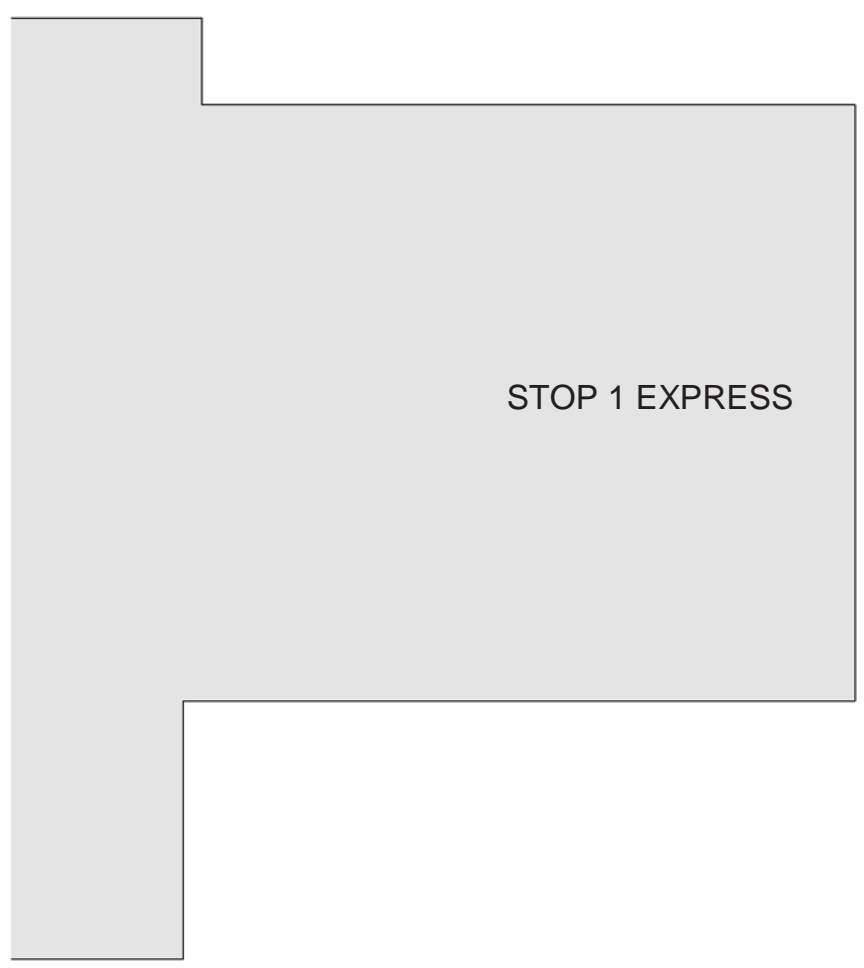

NOTE: The final site plan/building permit site plan shall depict the required public sidewalks, any required grass strip or frontage zone and the location of all existing and proposed vertical obstructions within the required sidewalk and grass strip or frontage zone. Prior to the issuance of use and occupancy permits, existing vertical obstructions shall be relocated outside of the required sidewalk. Vertical obstructions are only permitted within the required grass strip or frontage zone.

SCALE 1" = 20'-0"

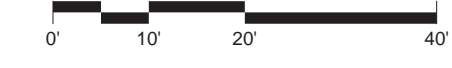

LITTLE BIT OF HEAVEN

E. DYE, D. HINES, R. AHERN, R. AHERN
MAP 162, PAR. 88
BOOK 2140, PG 215
BOOK 10956, PG 800