


U.S. ARMY CORPS OF ENGINEERS
NASHVILLE DISTRICT

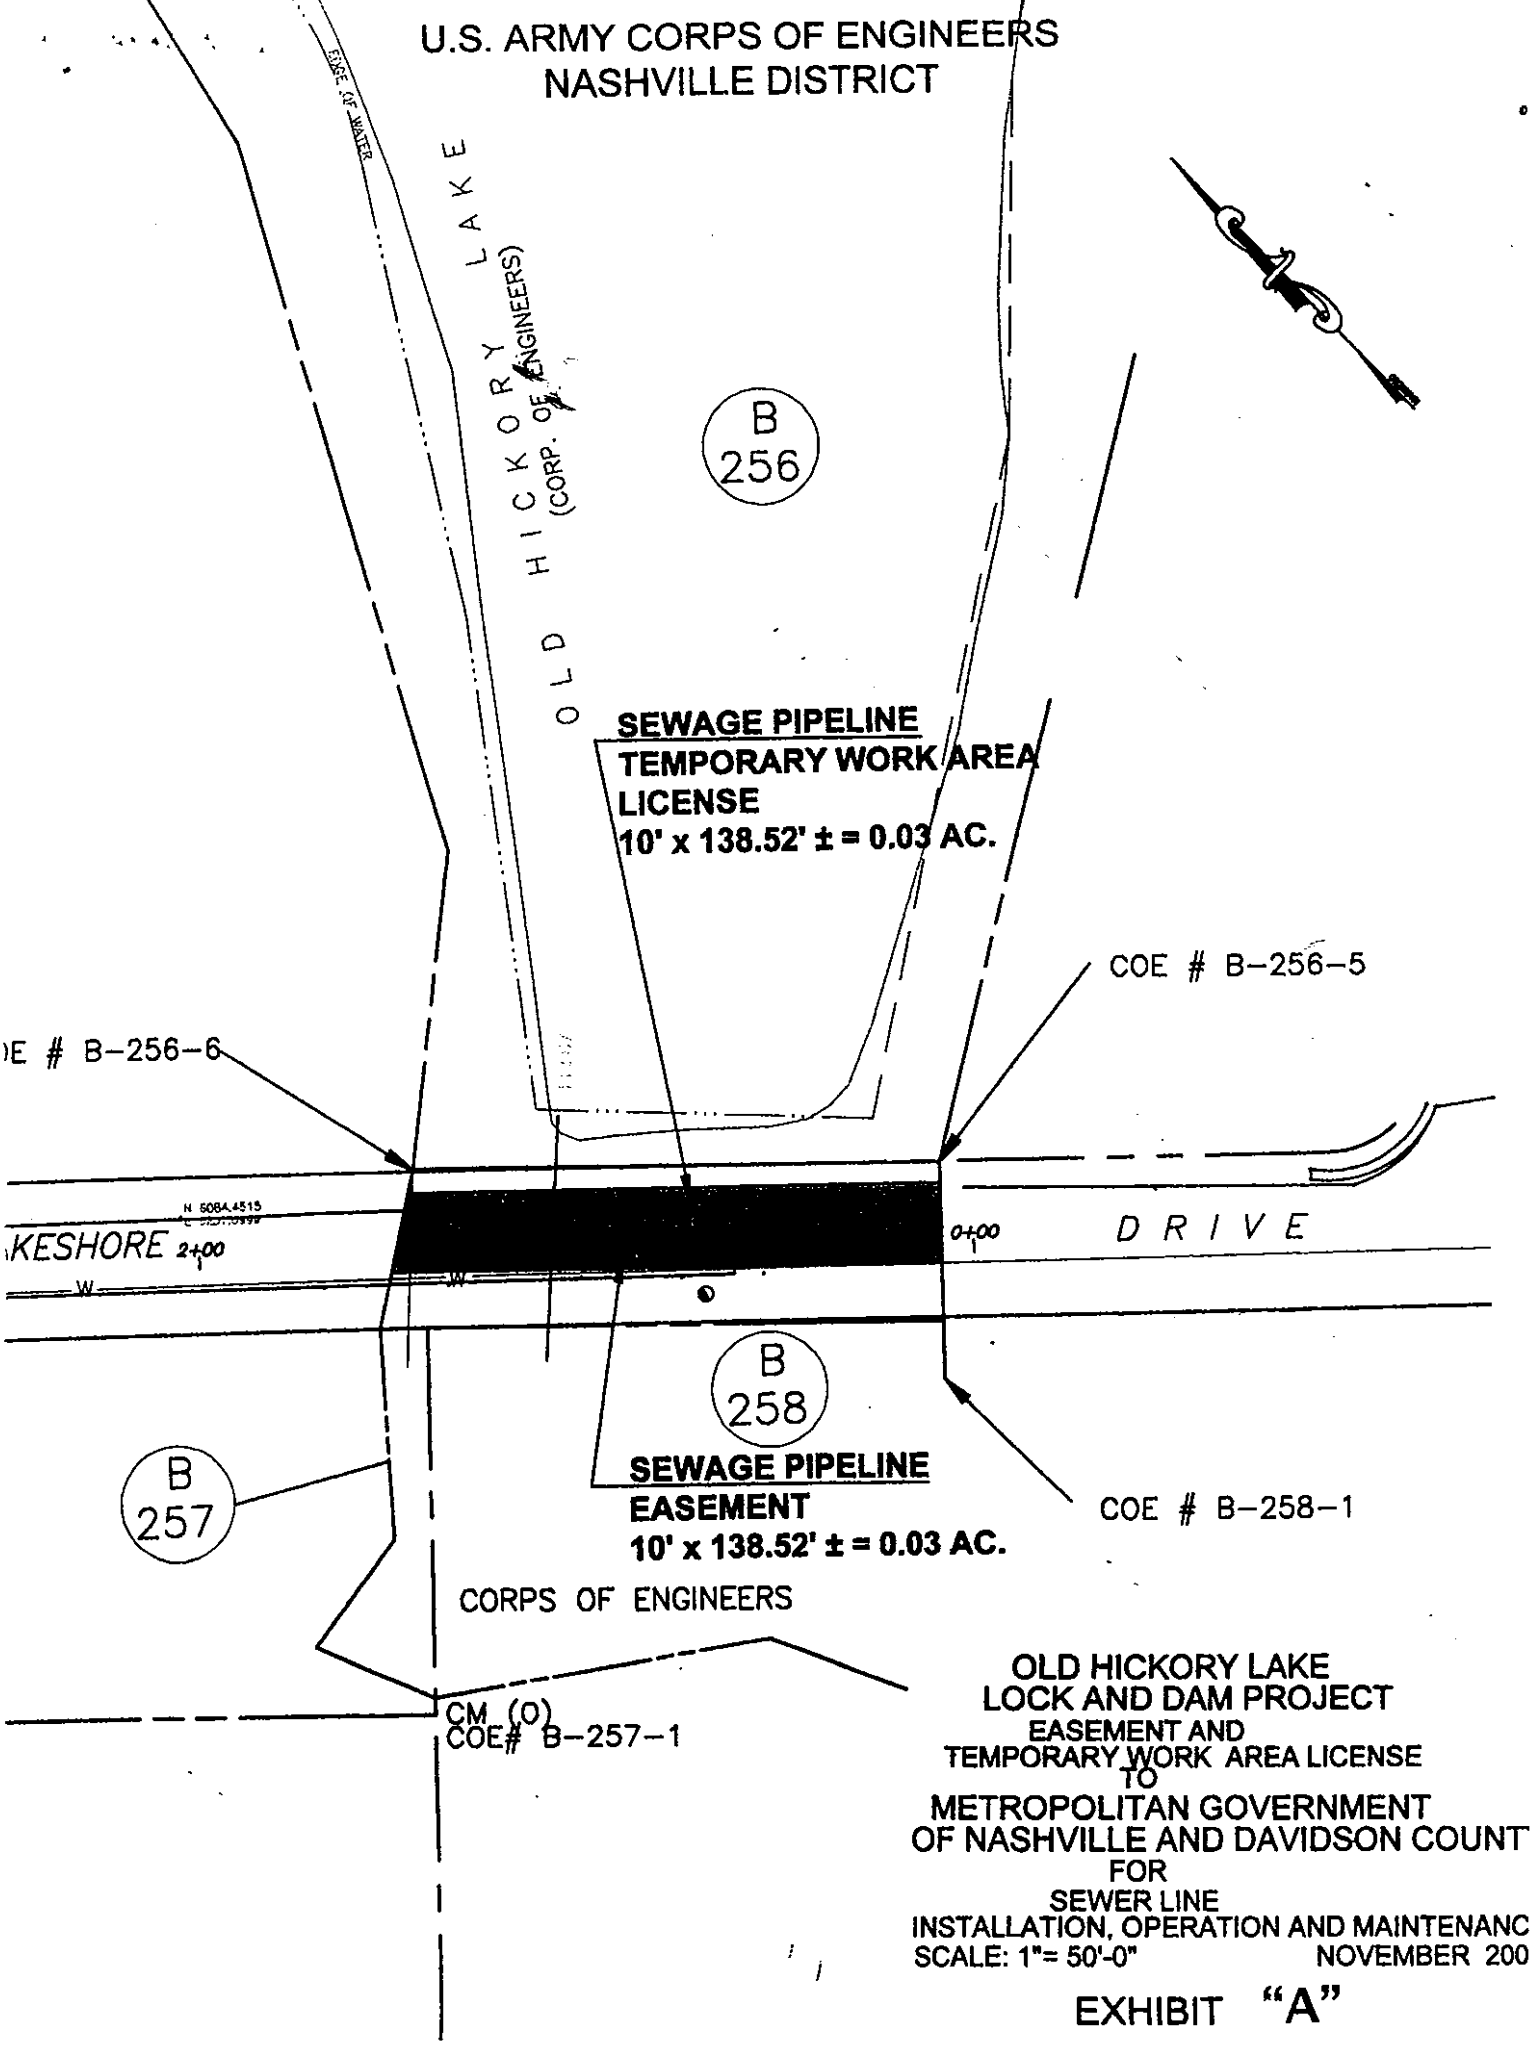

B
256

**SEWAGE PIPELINE
TEMPORARY WORK AREA
LICENSE**
10' x 138.52' ± = 0.03 AC.

COE # B-256-5

COE # B-256-6

W. KESHORE DRIVE
2+00

0+00

DRIVE

B
258

**SEWAGE PIPELINE
EASEMENT**
10' x 138.52' ± = 0.03 AC.

COE # B-258-1

B
257

CORPS OF ENGINEERS

CM (O)
COE # B-257-1

OLD HICKORY LAKE
LOCK AND DAM PROJECT
EASEMENT AND
TEMPORARY WORK AREA LICENSE
TO
METROPOLITAN GOVERNMENT
OF NASHVILLE AND DAVIDSON COUNT
FOR
SEWER LINE
INSTALLATION, OPERATION AND MAINTENANC
SCALE: 1"= 50'-0" NOVEMBER 200

EXHIBIT "A"

053 08

163

LAKESHORE DR.

186

185

053 12

181

LAKENEADE 8th DR.

93-SL-17

90

1

93-SL-17

95-SL-16

8"

