


Golden Hill Drive

Shady Dale Road

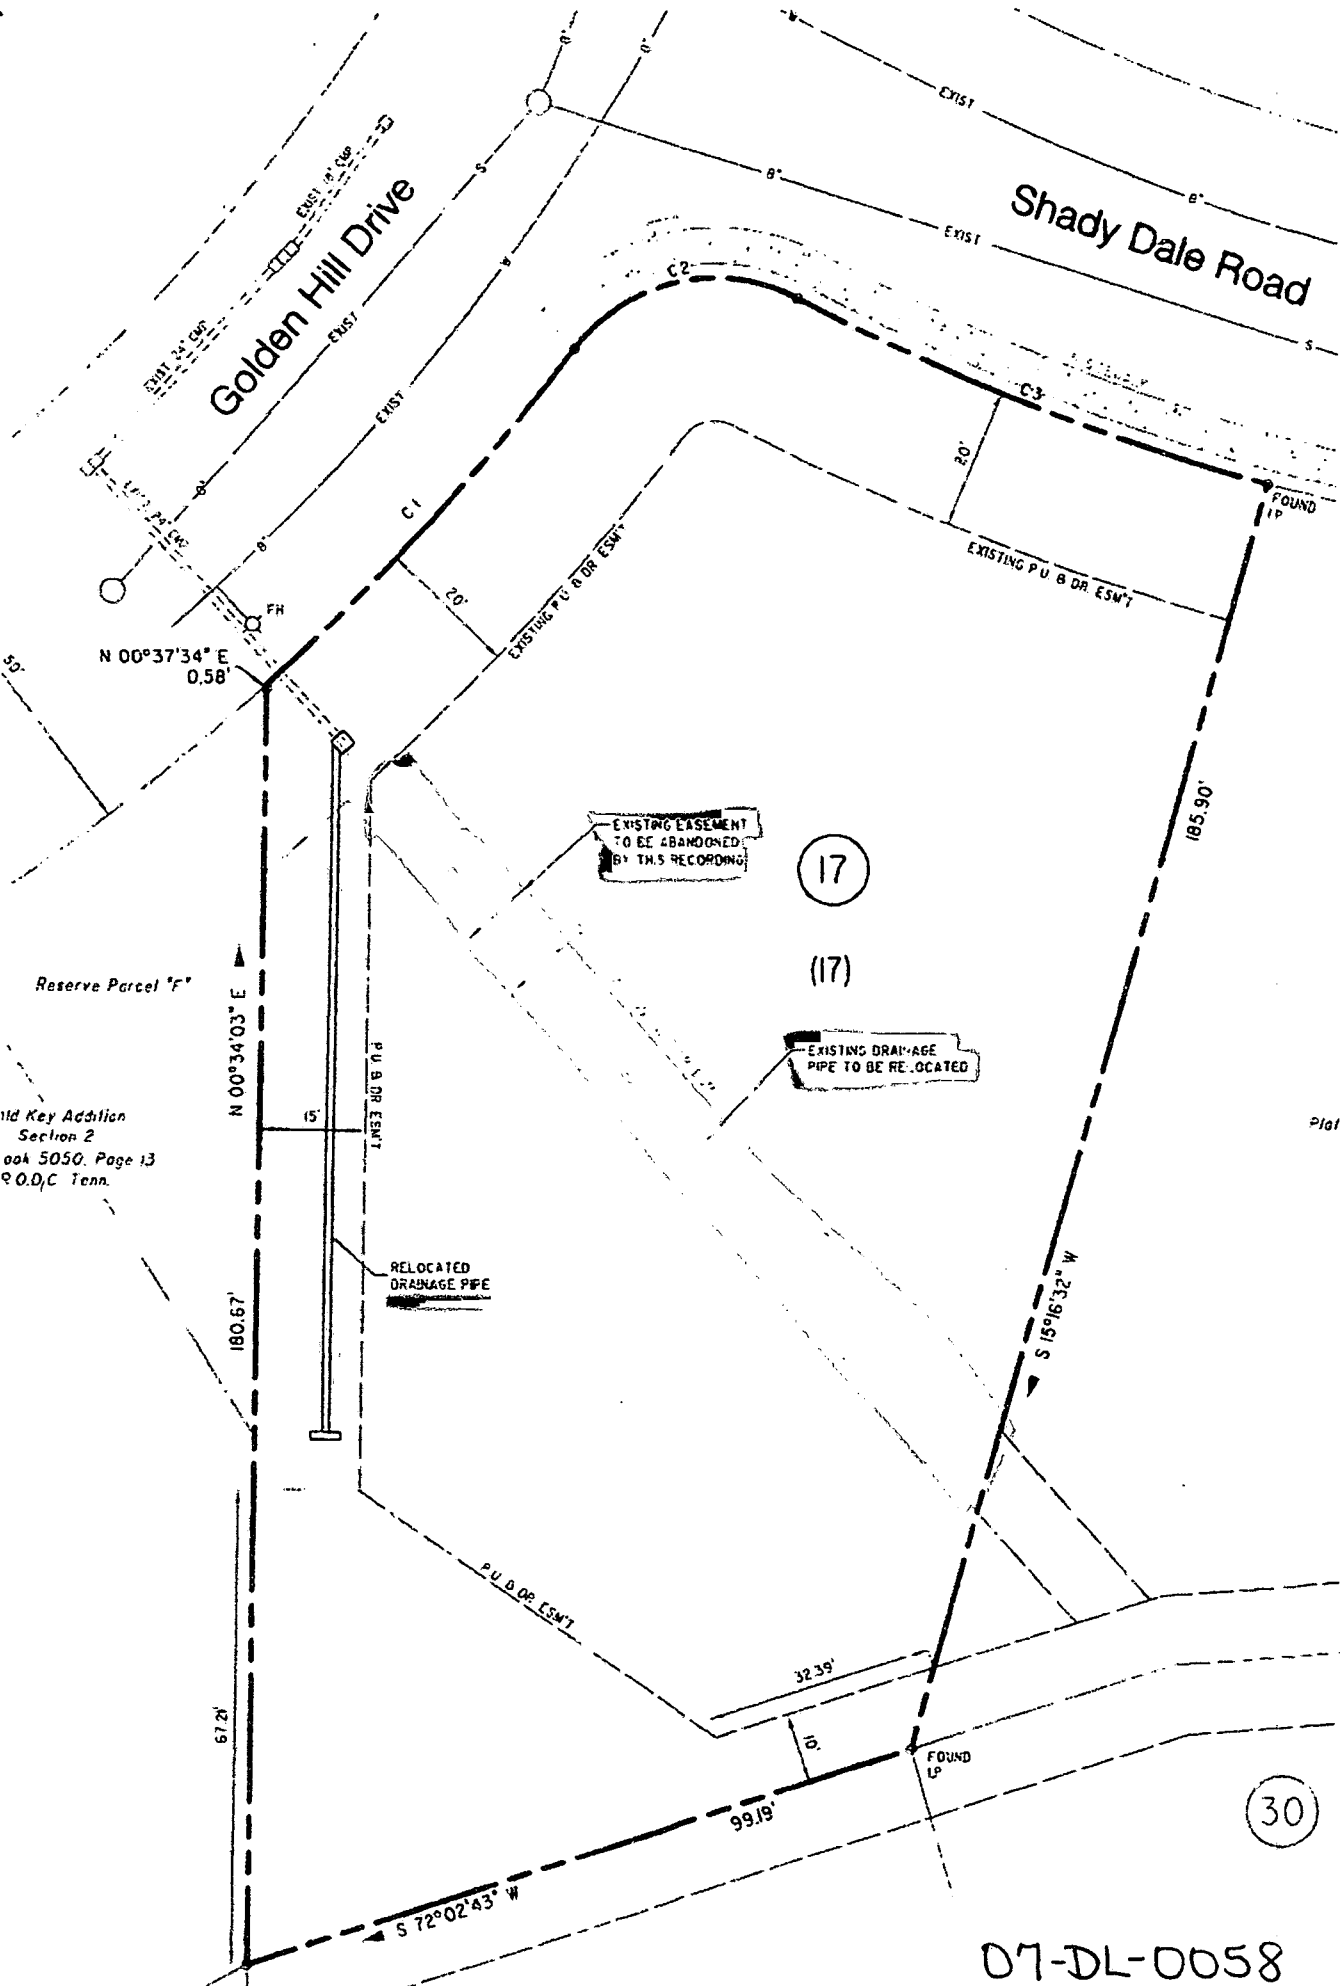

Reserve Parcel "F"

1st Key Addition
Section 2
ook 5050, Page 13
R.O.D.C. Tenn.

EXISTING EASEMENT
TO BE ABANDONED
BY THIS RECORDING

(17)

(17)

EXISTING DRAINAGE
PIPE TO BE RELOCATED

RELOCATED
DRAINAGE PIPE

(30)

07-DL-0058