


DATE	BY	DESCRIPTION	SIZE	APPROVED

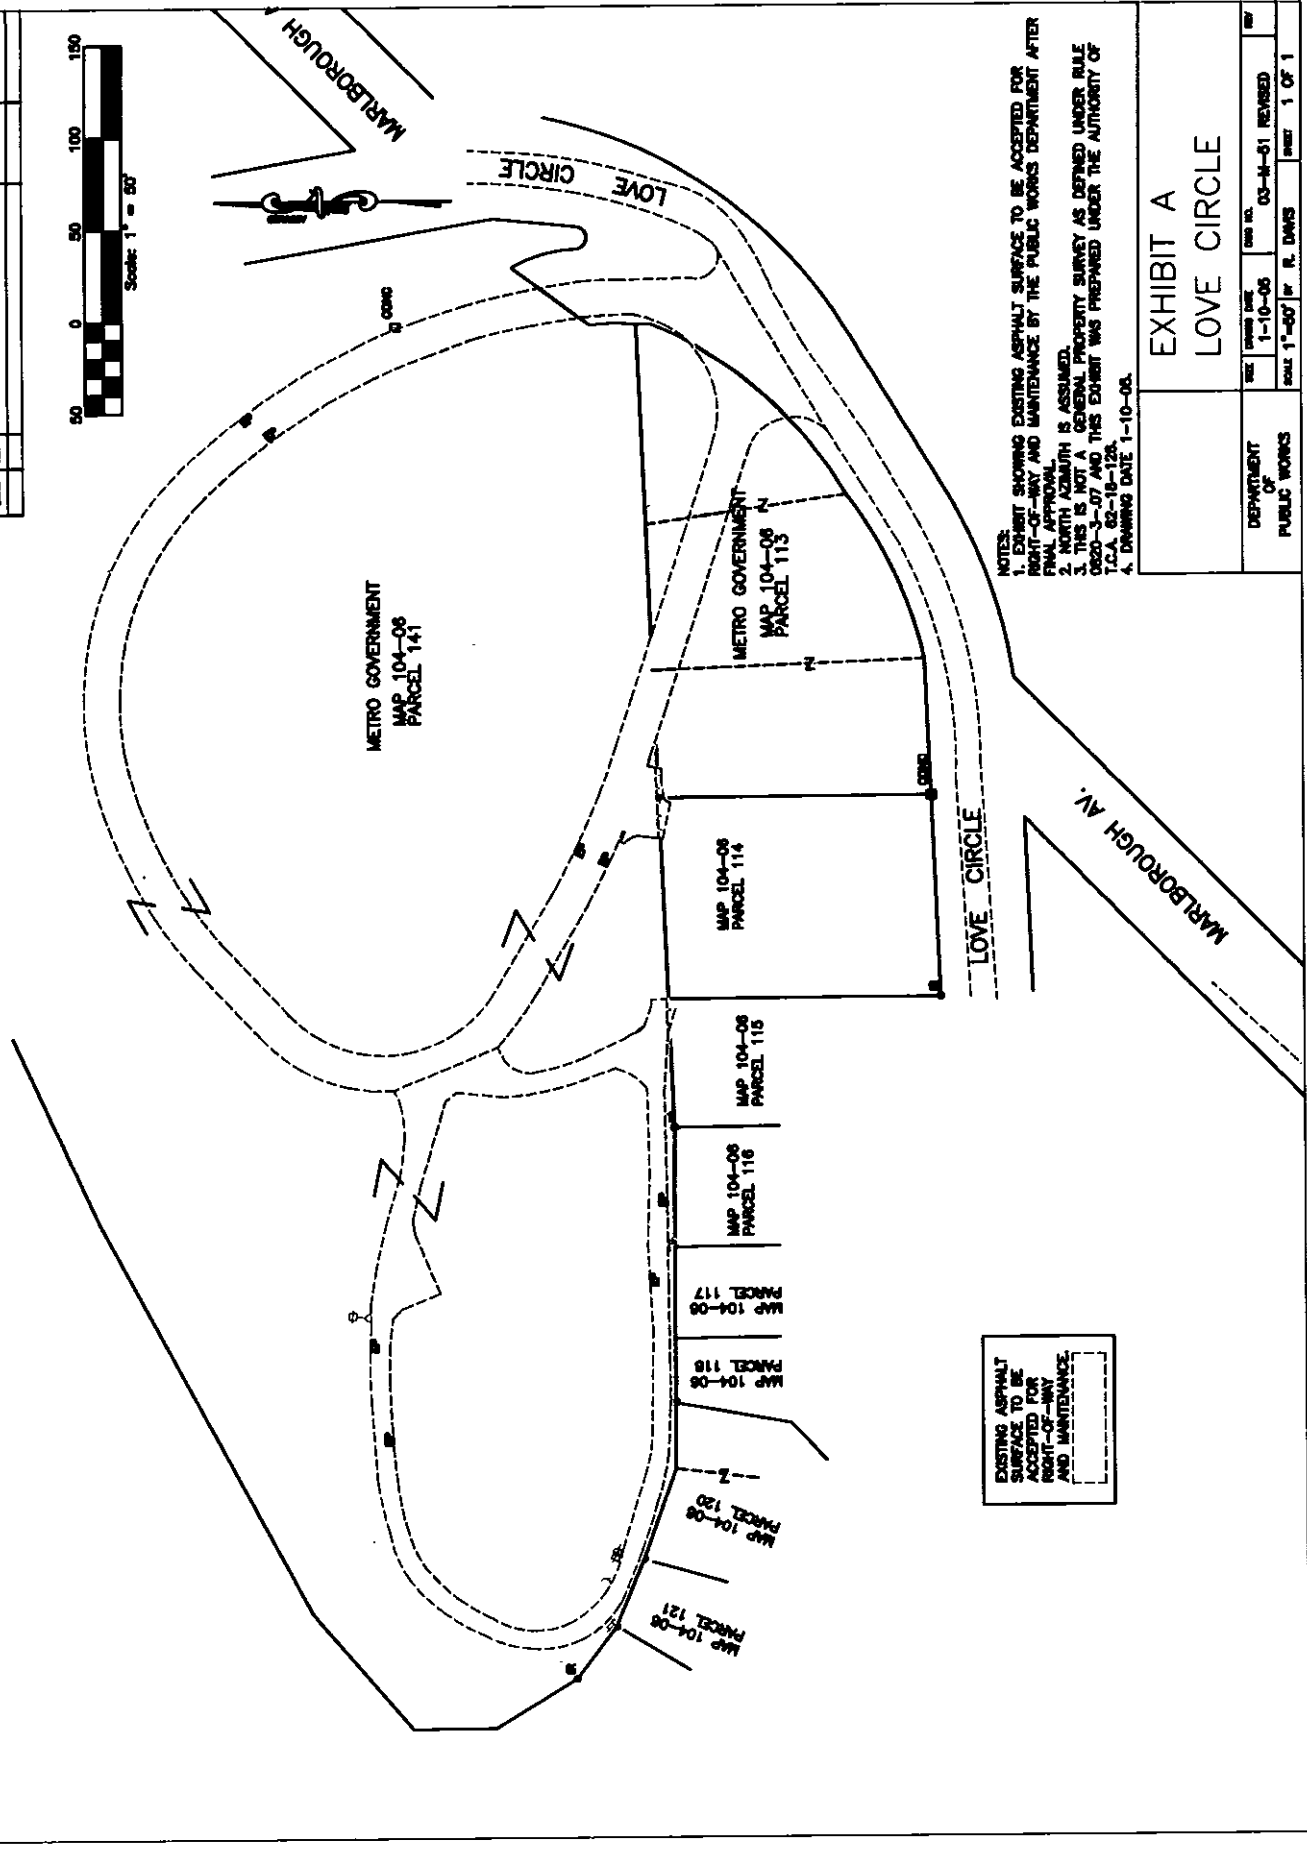

EXISTING ASPHALT SURFACE TO BE ACCEPTED FOR RIGHT-OF-WAY AND MAINTENANCE

- NOTES:
1. EXHIBIT SHOWING EXISTING ASPHALT SURFACE TO BE ACCEPTED FOR RIGHT-OF-WAY AND MAINTENANCE BY THE PUBLIC WORKS DEPARTMENT AFTER FINAL APPROVAL.
  2. NORTH ARROW IS ASSUMED.
  3. THIS IS NOT A GENERAL PROPERTY SURVEY AS DEFINED UNDER RULE 6003-3-07 AND THIS EXHIBIT WAS PREPARED UNDER THE AUTHORITY OF I.C.A. SECTION 18-127.
  4. DRAWING DATE 1-10-08.

EXHIBIT A  
LOVE CIRCLE

DEPARTMENT OF PUBLIC WORKS	DATE	REVISED	BY
	1-10-08	03-M-01	REvised
	SCALE 1"=50'	DR. R. DAVIS	SHEET 1 OF 1