
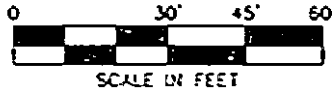


MAP SHOWING
 DEDICATION OF EASEMENT
 TO THE METROPOLITAN GOVERNMENT
 OF NASHVILLE AND DAVIDSON COUNTY,
 TENNESSEE FROM

INTERNATIONAL PAINT, INC.

PROJECT NO. 03107	EASEMENT NO. 1-1	SYSTEM METRO WATER SERVICES
SCALE 1"=30'	PARCEL NO. MAP 105-08, PARCEL 266	DATE: 01-24-05
		BY: INTERNATIONAL PAINT, INC.

(GALLATIN PIKE)

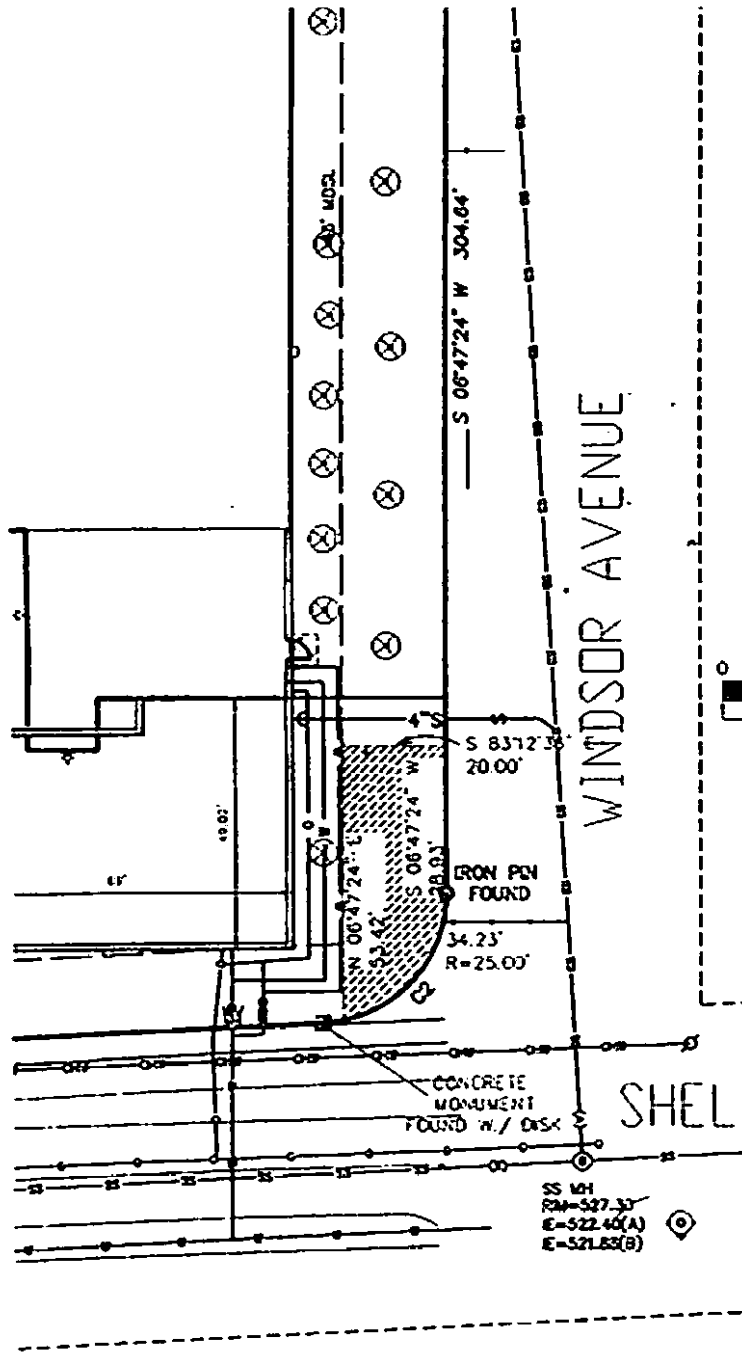

SHELTON AVENUE

SS 151
 RM-527.30
 E-522.65(A)
 E-521.85(B)

MAP SHOWING
DEDICATION OF EASEMENT
 TO THE METROPOLITAN GOVERNMENT
 OF NASHVILLE AND DAVIDSON COUNTY, TENNESSEE
 FROM
KROGER L.P.I

PROJECT NO _____	EASEMENT NO. <u>1-1</u>	<u>STORMWATER</u> SYSTEM
SCALE <u>1"=30'</u>	PARCEL NO <u>72-02-15</u>	DATE _____ BY _____



LITTLETON
ENGINEERING
ASSOCIATES
INCORPORATED
1111 W. PULP MILL AVENUE
NASHVILLE, TENNESSEE
37219

THE BLAKEFORD AT
GREEN HILLS CORPORATION

THE BLAKEFORD
AT GREEN HILLS
CORP.
2900 NASHVILLE
CITY CENTER
NASHVILLE, TN
37219


DATE	REVISION
3-17-05	2

UTILITY
EASEMENT
EXHIBIT

CURVE TABLE

NAME	LENGTH	RADIUS	DELTA	TANGENT	CHORD	CHD. BEARING
C1	14.48'	567.66'	01°27'42"	7.24'	14.48'	S55°13'26"E
C2	252.89'	534.37'	27°06'54"	128.86'	250.53'	S69°30'47"E
C3	10.30'	534.37'	01°06'15"	5.15'	10.30'	N83°37'21"W

THE BLAKEFORD AT GREEN HILLS CORPORATION
O.B. 9472. P.C. 353. R.O.D.C.TN.

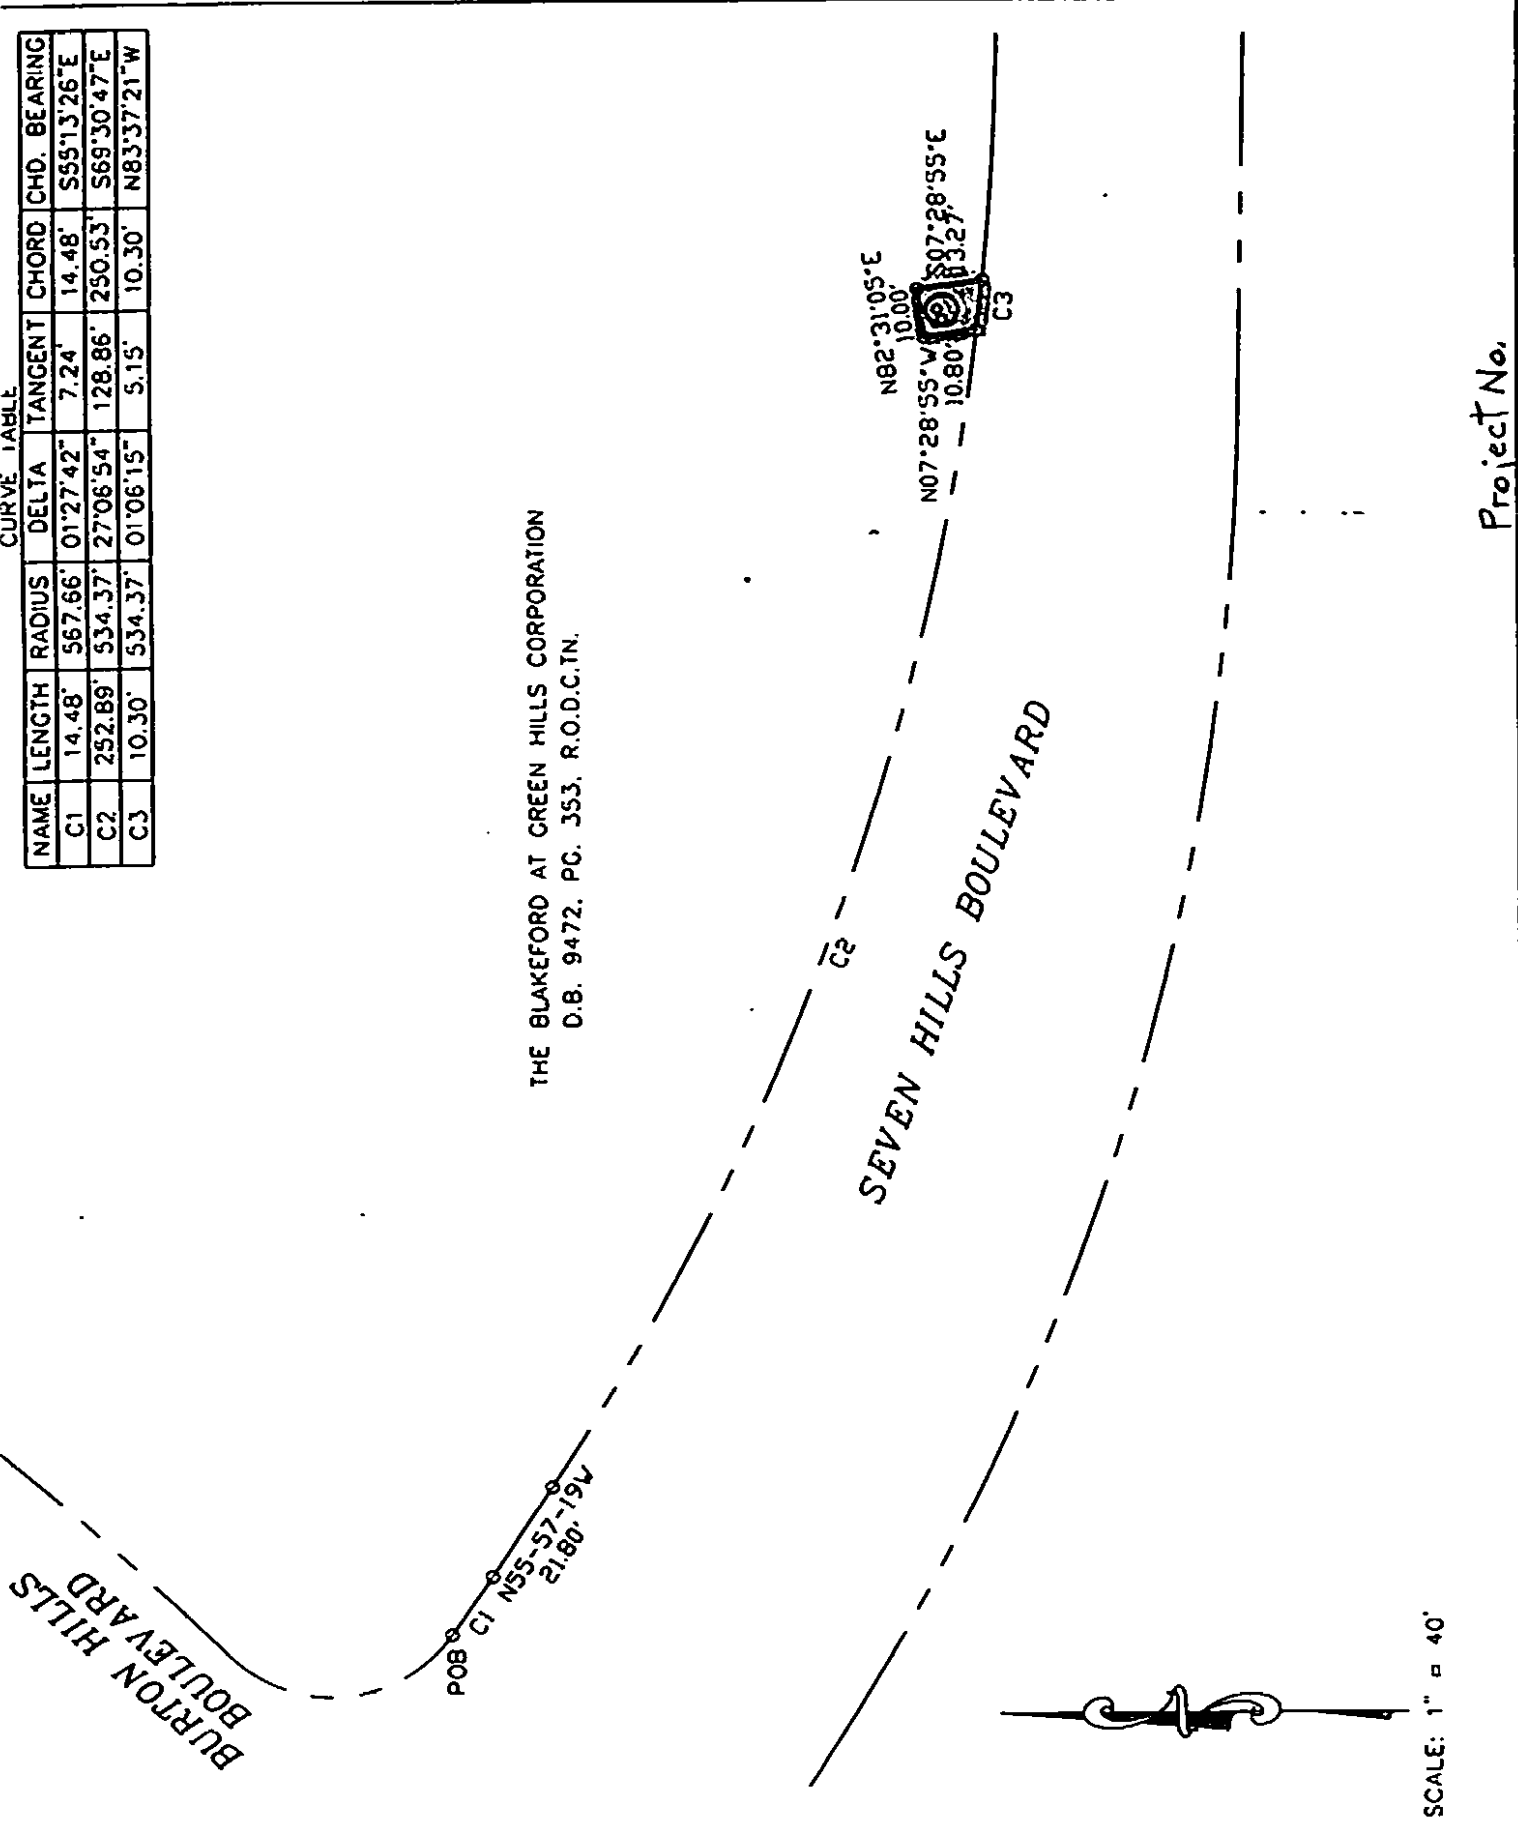

Project No.


SCALE: 1" = 40'

CAROL IVALENT
 INSTRUMENT #999220030000
 MAP 15 PARCEL 62

HERMITAGE SENIOR LIVING PARTNERS LLC
 INSTRUMENT #200427050434
 MAP 86 PARCEL 64

ANDREW JACKSON PARKWAY

40' ROW DEDICATION
 STOWERS GLEN DRIVE

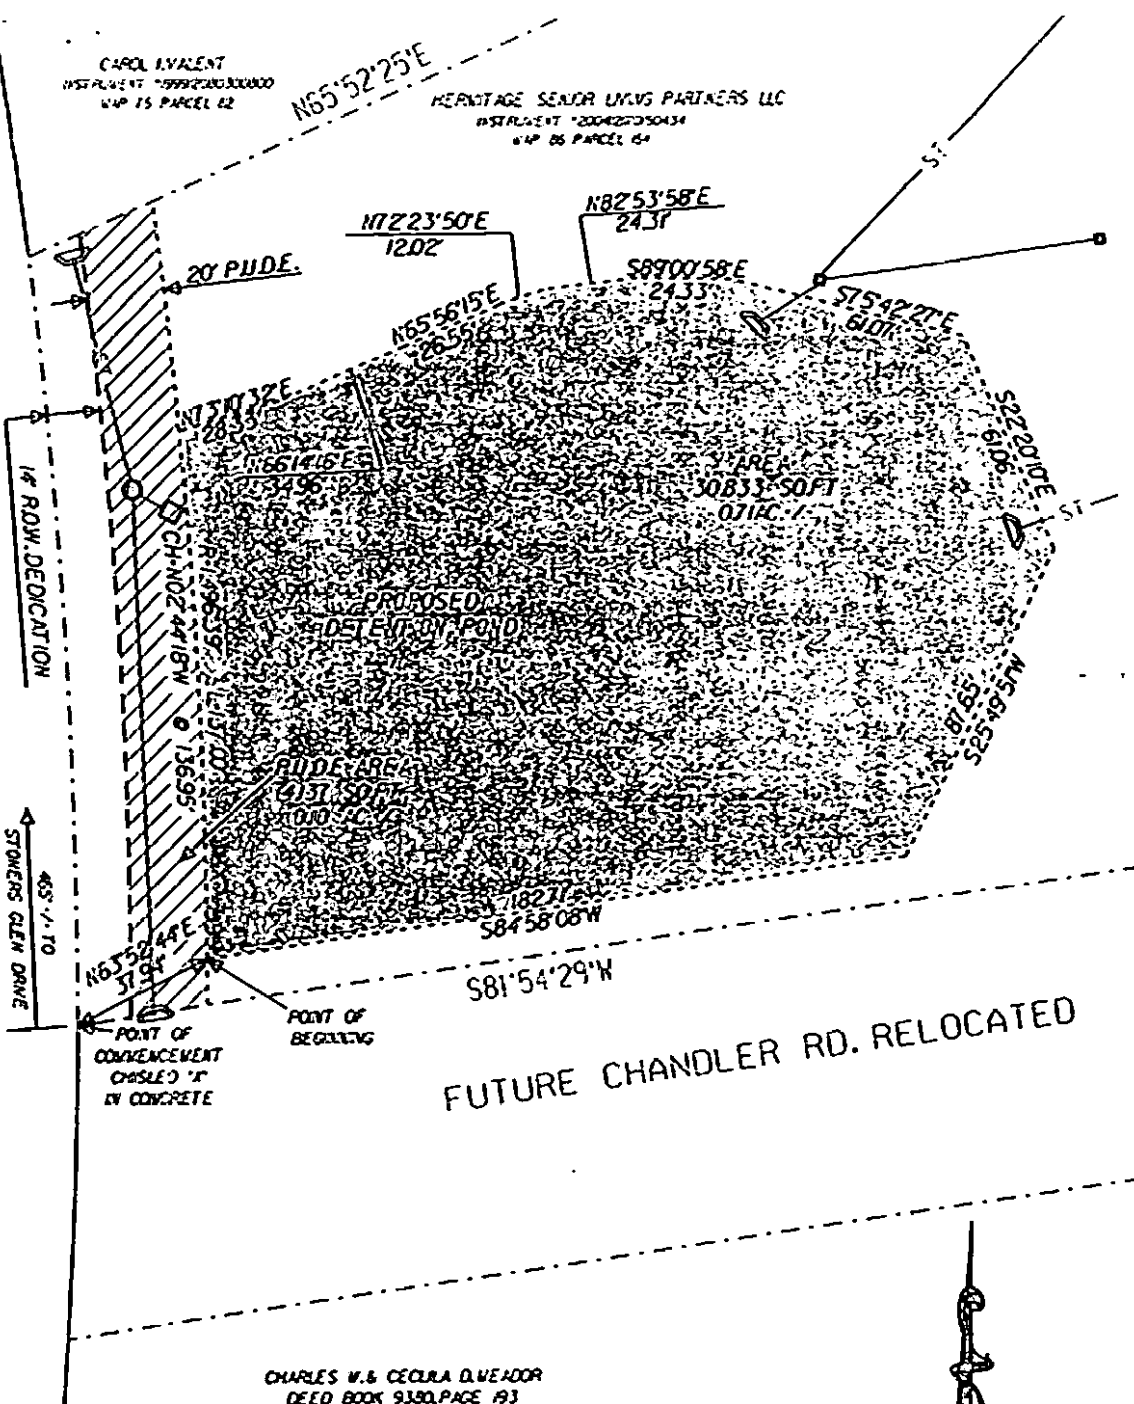


FUTURE CHANDLER RD. RELOCATED

CHARLES W. & CELIA D. VENDOR
 DEED BOOK 9380, PAGE 193
 MAP 86 PARCEL 165

NOTES.

1. BOUNDARY INFORMATION BASED ON A SURVEY
 BY CHERRY LAND SURVEYING, DATED AUGUST 30, 2001

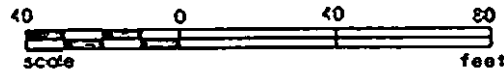

SHEET 1 OF 1

Project No.


EXHIBIT "A"
 MAP SHOWING
DEDICATION OF EASEMENT
 TO METRO NASHVILLE
 DAVIDSON COUNTY, TENNESSEE
 FROM
 HERMITAGE SENIOR LIVING PARTNERS LLC

PROJECT NO. <u>23332.00</u>	EASEMENT NO. <u>1</u>	METRO NASHVILLE SYSTEM
SCALE: 1" = 40'	MAP: <u>86</u> PAR. NO. <u>164</u>	DATE <u>03.03.05</u> BY: <u>GRESHAM SMITH & PARTNERS</u>




Scale 1" = 80'

A BLANKET ACCESS EASEMENT IS GRANTED TO ACCESS AND MAINTAIN IMPROVEMENTS IN PUBLIC DRAINAGE EASEMENTS.

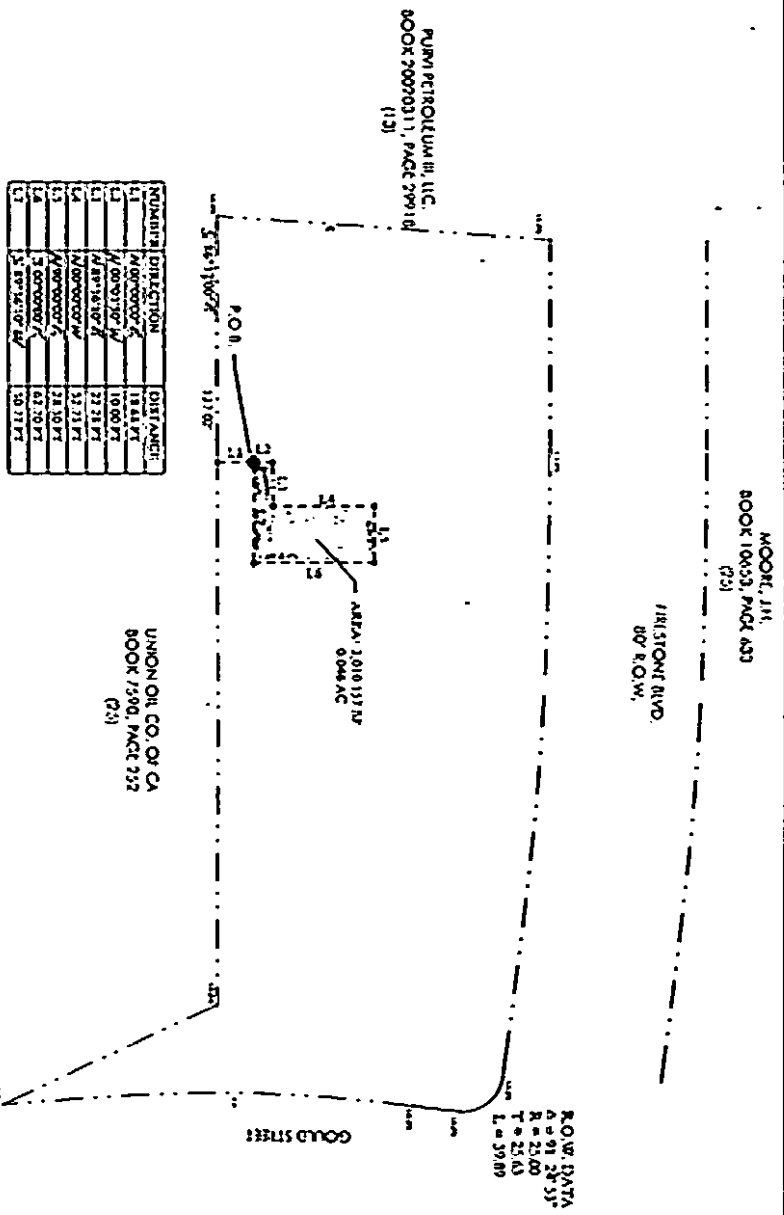


MAP SHOWING
 DEDICATION OF EASEMENT
 TO THE METROPOLITAN GOVERNMENT
 OF NASHVILLE AND DAVIDSON COUNTY, TENNESSEE
 FROM
 DMH CONTACTORS, INC.

PROJECT NO. _____ CASEMENT NO. 1-1
 SCALE 1:80 MAP NO. 183 SHEET NO. 133
 DATE 11/11/11 BY GUY & ASSOCIATES, INC.

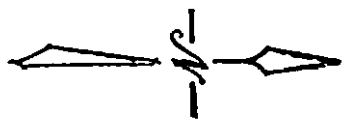

417 MYATT DRIVE
MOHAMAD ALKHATIB

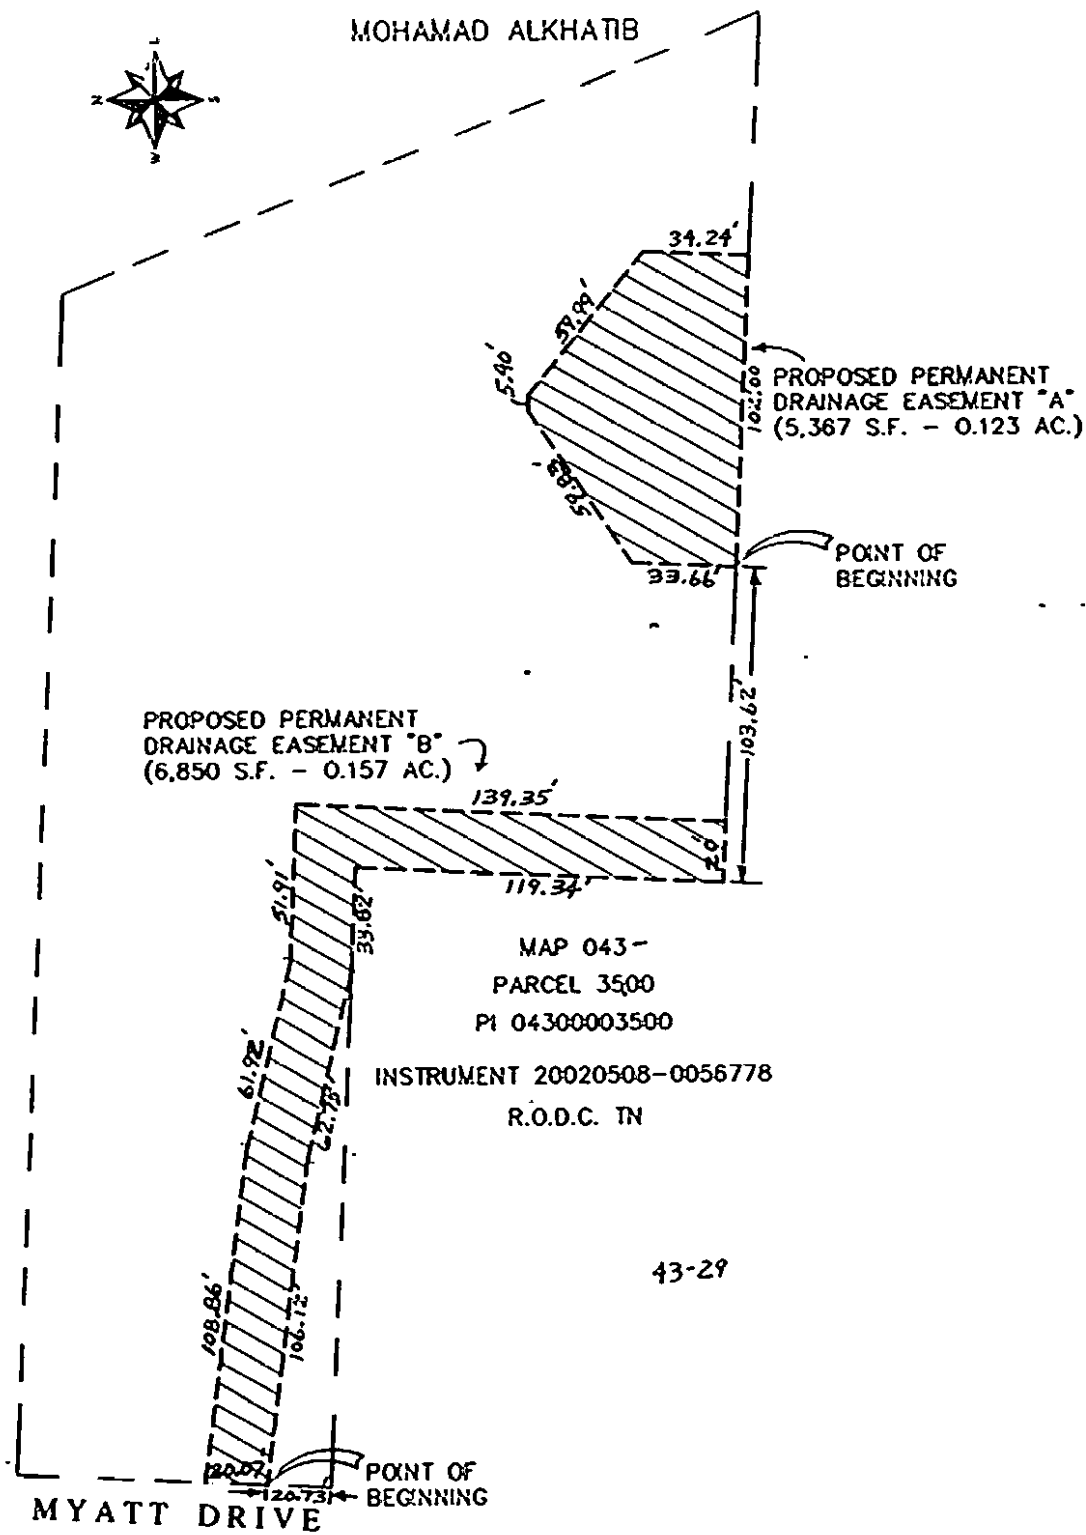

PROPOSED PERMANENT
DRAINAGE EASEMENT "B"
(6,850 S.F. - 0.157 AC.)

PROPOSED PERMANENT
DRAINAGE EASEMENT "A"
(5,367 S.F. - 0.123 AC.)

MAP 043-
PARCEL 3500
PI 04300003500
INSTRUMENT 20020508-0056778
R.O.D.C. TN

43-29


MYATT DRIVE

MAP SHOWING
DEDICATION OF EASEMENT
TO THE METROPOLITAN GOVERNMENT
OF NASHVILLE AND DAVIDSON COUNTY, TENNESSEE
FROM

MOHAMAD ALKHATIB

PROJECT NO. _____	EASEMENT NO. <u>1-1</u>	STORMWATER _____ SYSTEM
SCALE: 1" = 50'	PARCEL NO. 04300003500	DATE: MARCH 2, 2005
BY: AZMTECH ENGINEERING		

EXHIBIT "A"

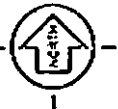

Graphic Scale


NUMBER	DIRECTION	DISTANCE
L1	S12°17'01"W	273.46'
L2	S52°57'51"E	53.92'
L3	S79°30'49"E	20.88'
L4	S71°29'23"E	21.09'
L5	S76°23'56"E	83.31'
L6	S87°42'32"E	39.94'

SPECIAL NOTE

This Exhibit Map is not a General Property Survey as defined under rule 0820-3-07, and was prepared under the authority of TCA 62-18-126

EASEMENT AREA

9,972 Square Feet or 0.229 Acres ±

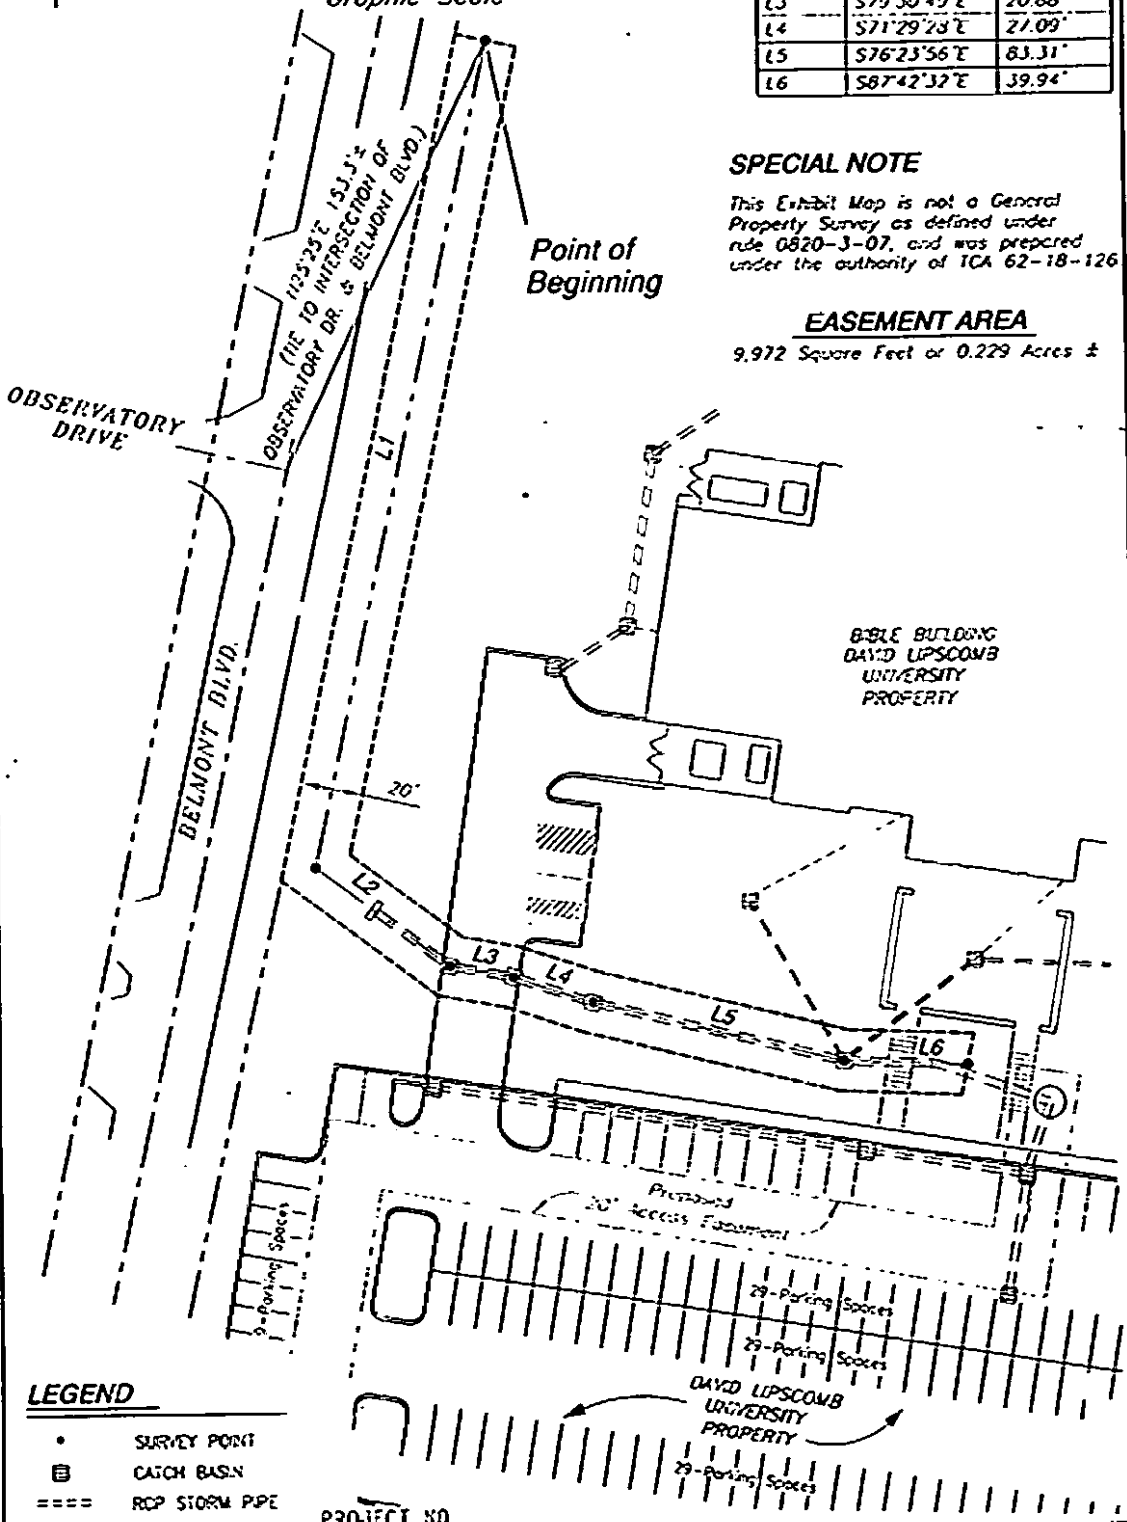

LEGEND

- SURVEY POINT
- ◻ CATCH BASIN
- ==== RCP STORM PIPE

PROJECT NO.

RAGAN · SMITH

LAND PLANNERS · CIVIL ENGINEERS
LANDSCAPE ARCHITECTS · SURVEYORS

RAGAN-SMITH-ASSOCIATES, INC.
29 HOOBLAND BL., P.O. BOX 80079 NASHVILLE, TN 37208
615 244-0181 FAX 615 244-0738 WWW.RAGANSMITH.COM

MAP SHOWING
DEDICATION OF EASEMENT
TO THE METROPOLITAN GOVERNMENT
OF NASHVILLE AND DAVIDSON COUNTY, TENNESSEE
FROM
DAVID LIPSCOMB UNIVERSITY

PROJECT NO. 59-020	N.O. 3093	EASEMENT NO. 1-2	SYSTEM
SCALE: 1"=50'	MAP 117-16, PARCEL 163	MAP 131-4, PARCEL 2	DATE: 03/22/06
			BY: M. Nicholson


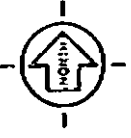


EXHIBIT "A"

SPECIAL NOTE

This Exhibit Map is not a General Property Survey as defined under rule 0620-3-07, and was prepared under the authority of TCA 62-18-126.

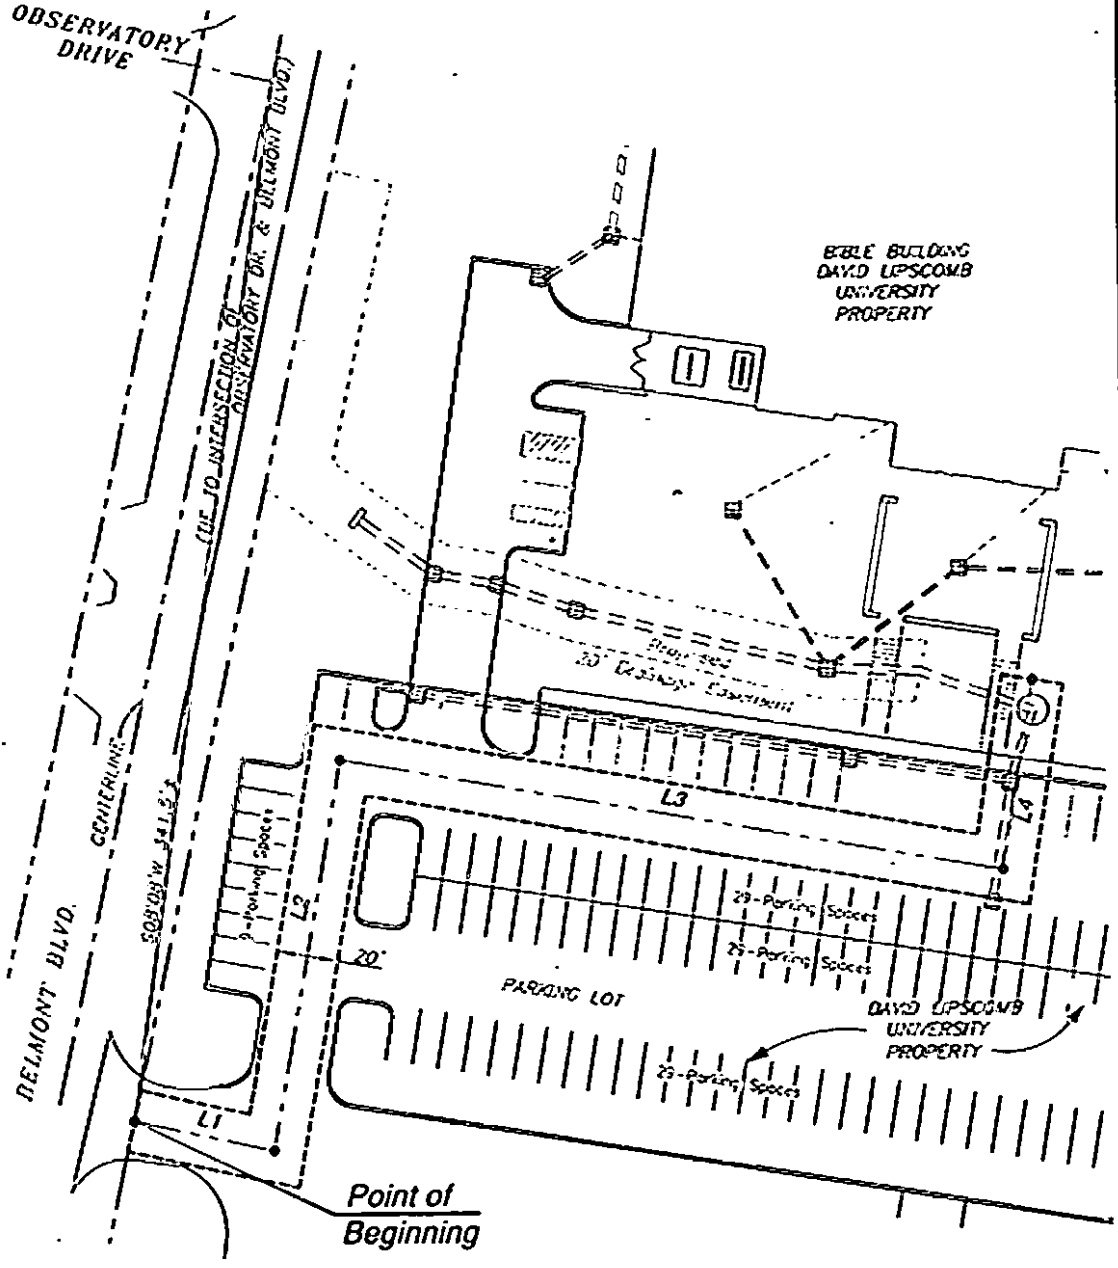

LEGEND

- SURVEY POINT
- ☐ CATCH BASIN
- ==== RCP STORM PIPE

EASEMENT AREA
9,108 Square Feet or 0.209 Acres ±

PROJECT NO. _____



LINE TABLE

NUMBER	DIRECTION	DISTANCE
L1	S77°45'17"E	47.05'
L2	N10°00'29"E	128.44'
L3	S80°03'02"E	217.26'
L4	N09°02'45"E	62.66'

RAGAN SMITH
LAND PLANNERS • CIVIL ENGINEERS
LANDSCAPE ARCHITECTS • SURVEYORS
RAGAN-SMITH-ASSOCIATES, P.C.
28 WOODLAND CT., P.O. BOX 80079, NASHVILLE, TN 37208
TEL 615-852-1111 FAX 615-218-8738 WWW.RAGANSMITH.COM

MAP SHOWING
DEDICATION OF EASEMENT
TO THE METROPOLITAN GOVERNMENT
OF NASHVILLE AND DAVIDSON COUNTY, TENNESSEE
FROM
DAVID LIPSCOMB UNIVERSITY

PROJECT NO. 03-073	M.O. 3093	EASEMENT NO. / - /	SYSTEM
SCALE: 1"=50'	MAP 112-16, PARCEL 16.3	MAP 131-4, PARCEL 2	DATE: 03/22/05 BY: M. Nefferton

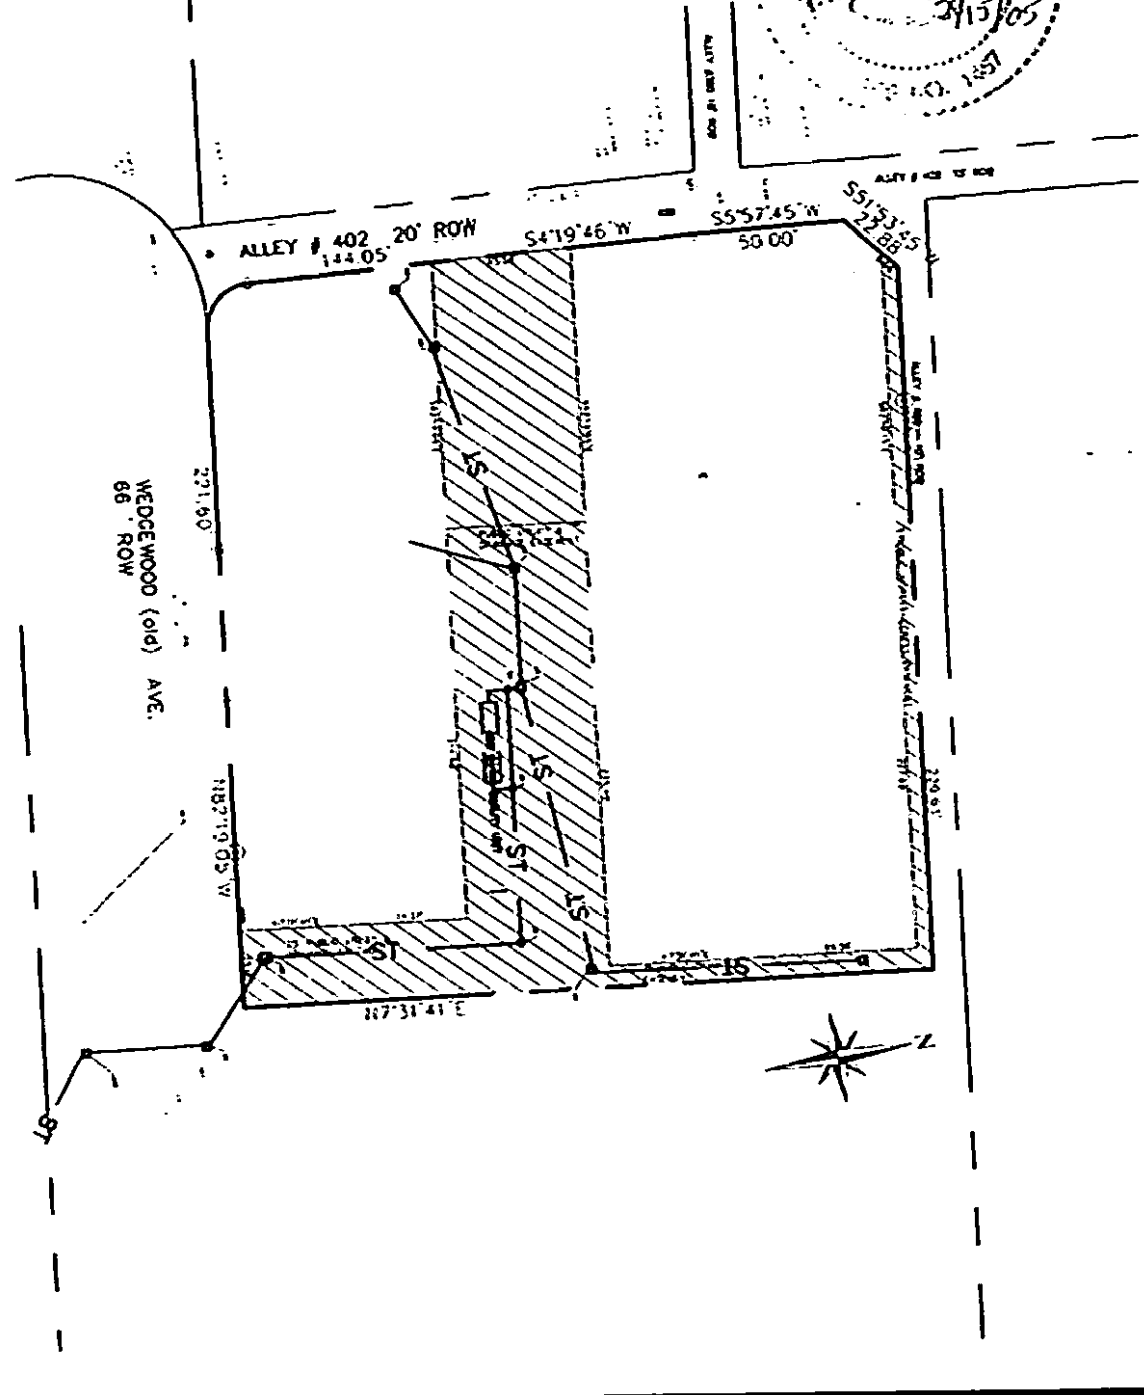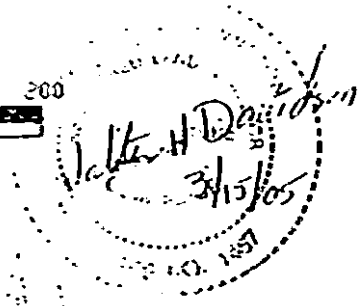

MAP SHOWING
DEDICATION OF EASEMENT
 TO THE METROPOLITAN GOVERNMENT
 OF NASHVILLE AND DAVIDSON COUNTY, TENNESSEE
 FROM
 NEW URBAN VILLAGE DEVELOPMENT LLC

PROJECT NO _____	EASEMENT NO. 1-1	SYSTEM STORMWATER
SCALE 1" = 50'	MAP AND PARCEL NO: 105-10-110.4	DATE 3/15/05 BY VHD

211, 112, 113 & 114