




1 ELEVATION: COLUMN  
1/4" = 1' - 0"

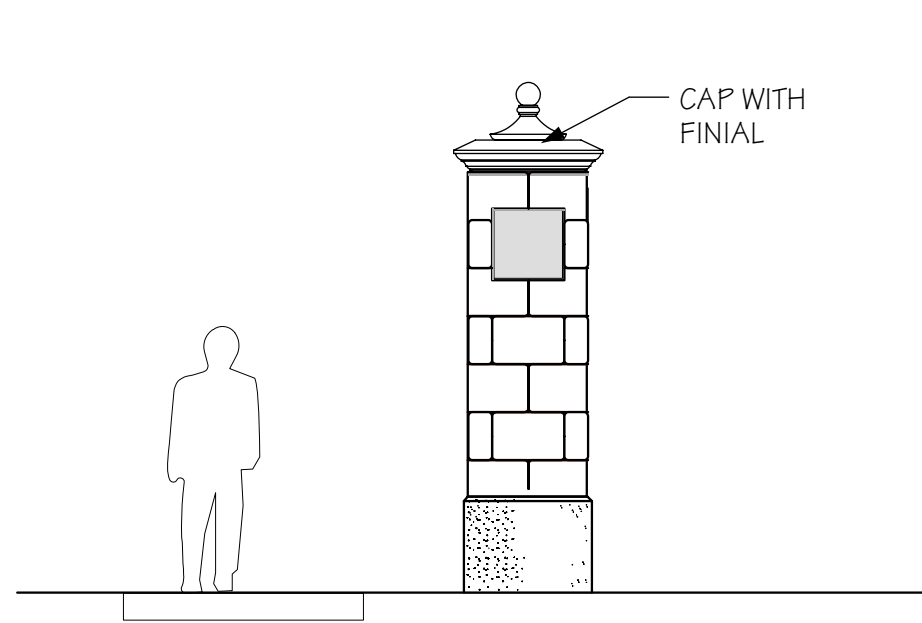

2 ELEVATION: COLUMN  
1/4" = 1' - 0"

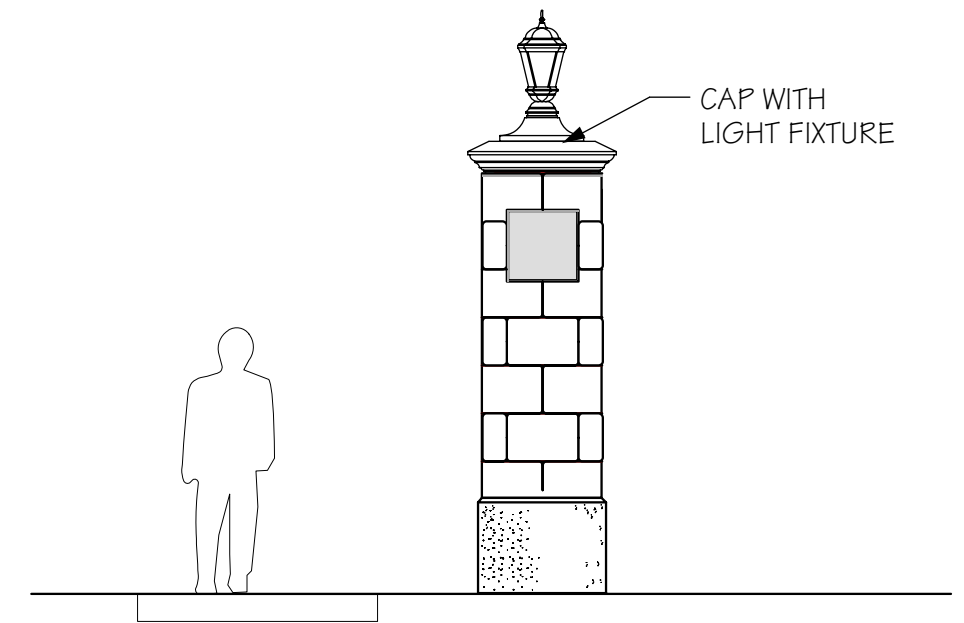

3 ELEVATION: COLUMN  
1/4" = 1' - 0"

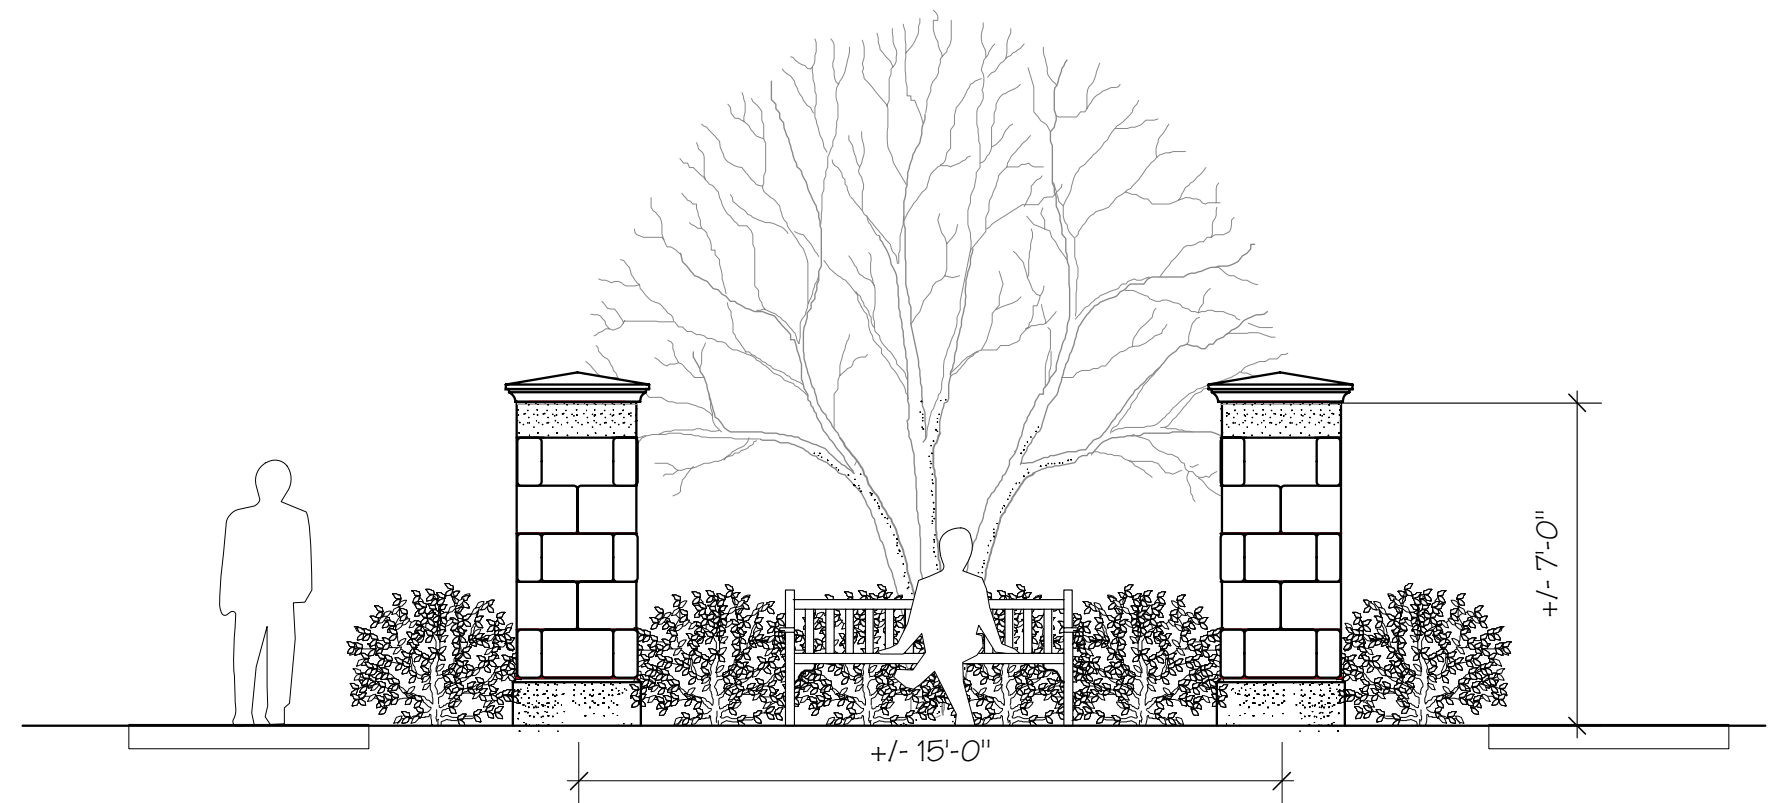

4 ELEVATION: STREET TERMINUS FEATURE  
1/4" = 1' - 0"

# ENTRY COLUMN/SITE IDENTITY CONCEPTS FOR ESTES ROAD PROPERTY

prepared by: Hawkins Partners, Inc./landscape architects  
9.19.06