


CONCRETE DRIVEWAY

NOTE:
 1. REMOVE & RESET FENCES AS NECESSARY, FENCES NOT SHOWN FOR CLARITY.
 2. AREAS AND QUANTITIES OF CONCRETE REPAIR SHALL BE APPROVED BY ENGINEER PRIOR TO ANY WORK BEING DONE.

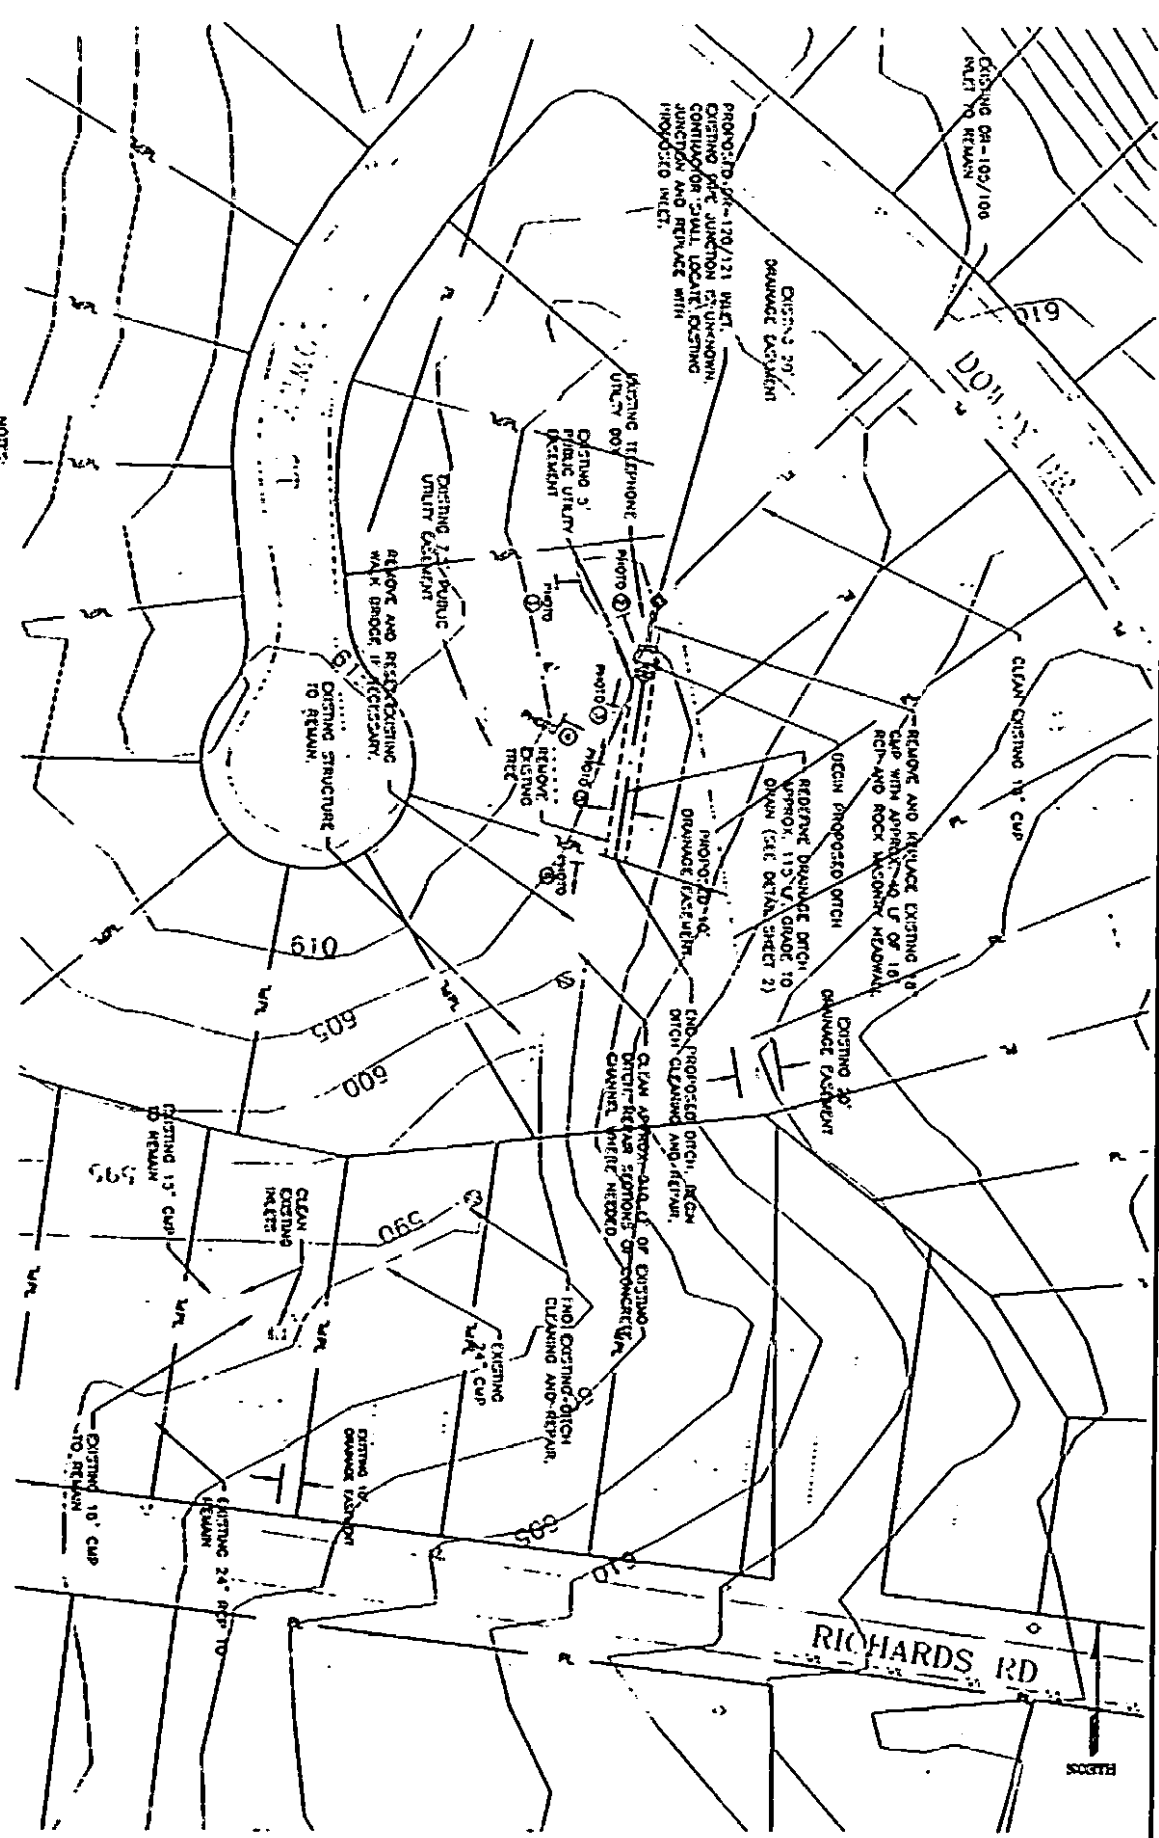

		SHEET NO. 03-0-0432 CONCRETE DRIVEWAY	PROJECT NO. 03-0-0432 DATE: 03/11/03
		SHEET NO. 03-0-0432 CONCRETE DRIVEWAY	PROJECT NO. 03-0-0432 DATE: 03/11/03