



NOTE: A DRAIN MAY HAVE TO BE CONSTRUCTED ALONG WEST SIDE OF 6300 DRIVEWAY TO CONTAIN DRAINAGE. PRICE OF DRAIN SHALL BE INCLUDED IN DITCH PRICE.

DITCH DETAIL #1
(N.Y.S.)

DITCH SHALL BE LINED WITH NORTH AMERICAN GREEN'S 575 (GRAPE MATTING) OF APPROX. CONTROL CONTRACTOR SHALL INSTALL MATTING PER MANUFACTURER'S INSTRUCTIONS. PRICE SHOULD INCLUDE SECTION.

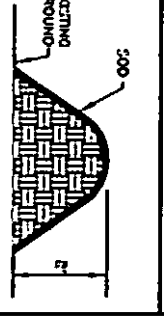


EARTHEN BERM DETAIL #2
(N.Y.S.)

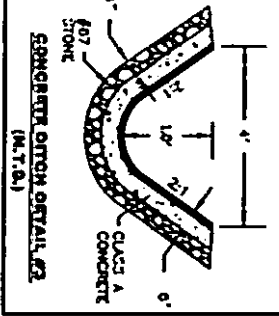

CONCRETE DITCH DETAIL #3
(N.Y.S.)

NOTES:
ALL CONSTRUCTION SHALL BE APPROVED BY LOCAL AGENCIES AND PERMITS REQUIRED.
CONTRACTOR SHALL MAINTAIN ACCESS TO ALL ADJACENT PROPERTIES.
CONTRACTOR SHALL MAINTAIN ACCESS TO ALL ADJACENT PROPERTIES.

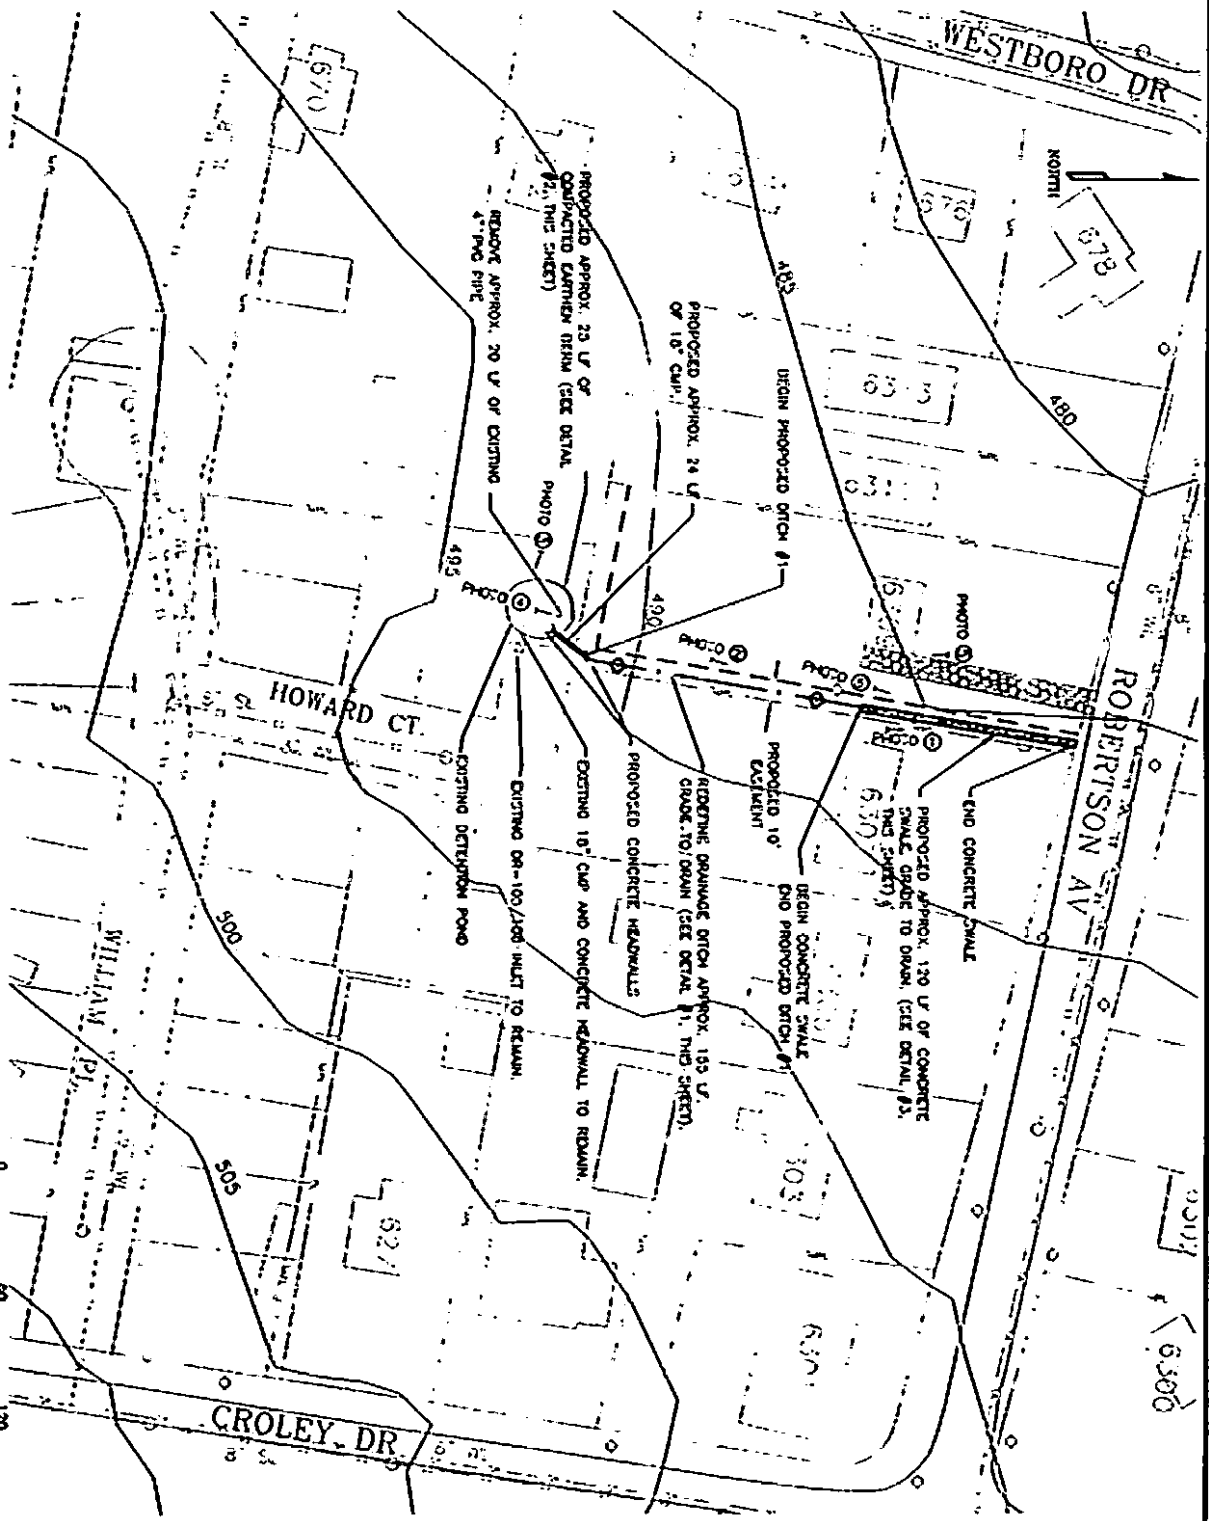

	6300 ROBERTSON AVENUE 03-50-0634		<table border="1"> <tr> <th>NO.</th> <th>DATE</th> <th>DESCRIPTION</th> </tr> <tr> <td>1</td> <td></td> <td></td> </tr> <tr> <td>2</td> <td></td> <td></td> </tr> <tr> <td>3</td> <td></td> <td></td> </tr> <tr> <td>4</td> <td></td> <td></td> </tr> <tr> <td>5</td> <td></td> <td></td> </tr> <tr> <td>6</td> <td></td> <td></td> </tr> <tr> <td>7</td> <td></td> <td></td> </tr> <tr> <td>8</td> <td></td> <td></td> </tr> <tr> <td>9</td> <td></td> <td></td> </tr> <tr> <td>10</td> <td></td> <td></td> </tr> </table>	NO.	DATE	DESCRIPTION	1			2			3			4			5			6			7			8			9			10		
NO.	DATE	DESCRIPTION																																		
1																																				
2																																				
SITE PLAN		PROJECT INFORMATION																																		