


Exhibit 1

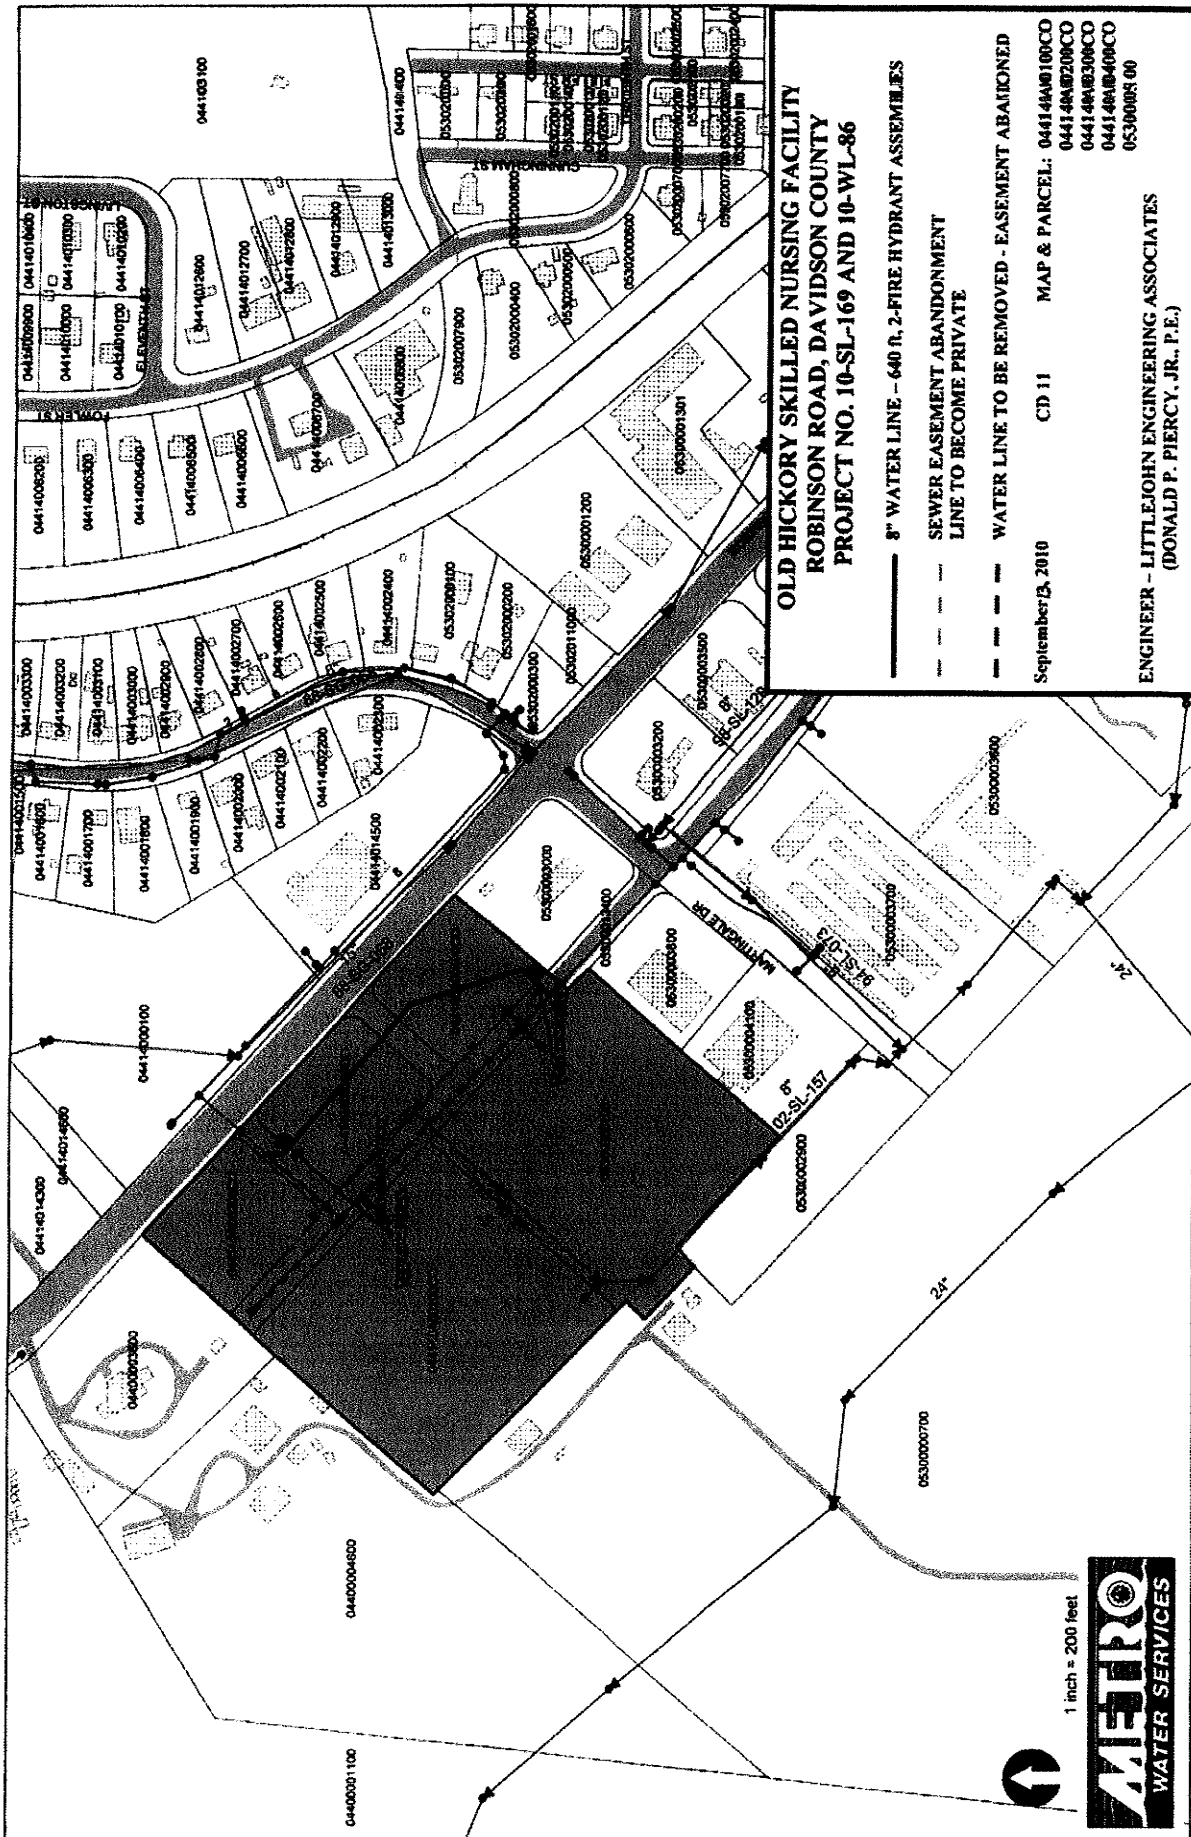

**OLD HICKORY SKILLED NURSING FACILITY
ROBINSON ROAD, DAVIDSON COUNTY
PROJECT NO. 10-SL-169 AND 10-WL-86**

- 8" WATER LINE - 640 ft. 2-FIRE HYDRANT ASSEMBLIES
- - - SEWER EASEMENT ABANDONMENT LINE TO BECOME PRIVATE
- - - WATER LINE TO BE REMOVED - EASEMENT ABANDONED

September 13, 2010 CD 11 MAP & PARCEL: 04414940180CC
 04414940208CC
 04414940308CC
 04414940408CC
 05390008100

ENGINEER - LITTLEJOHN ENGINEERING ASSOCIATES
 (DONALD P. PIERCY, JR., P.E.)



1 inch = 200 feet

