


Exhibit 1

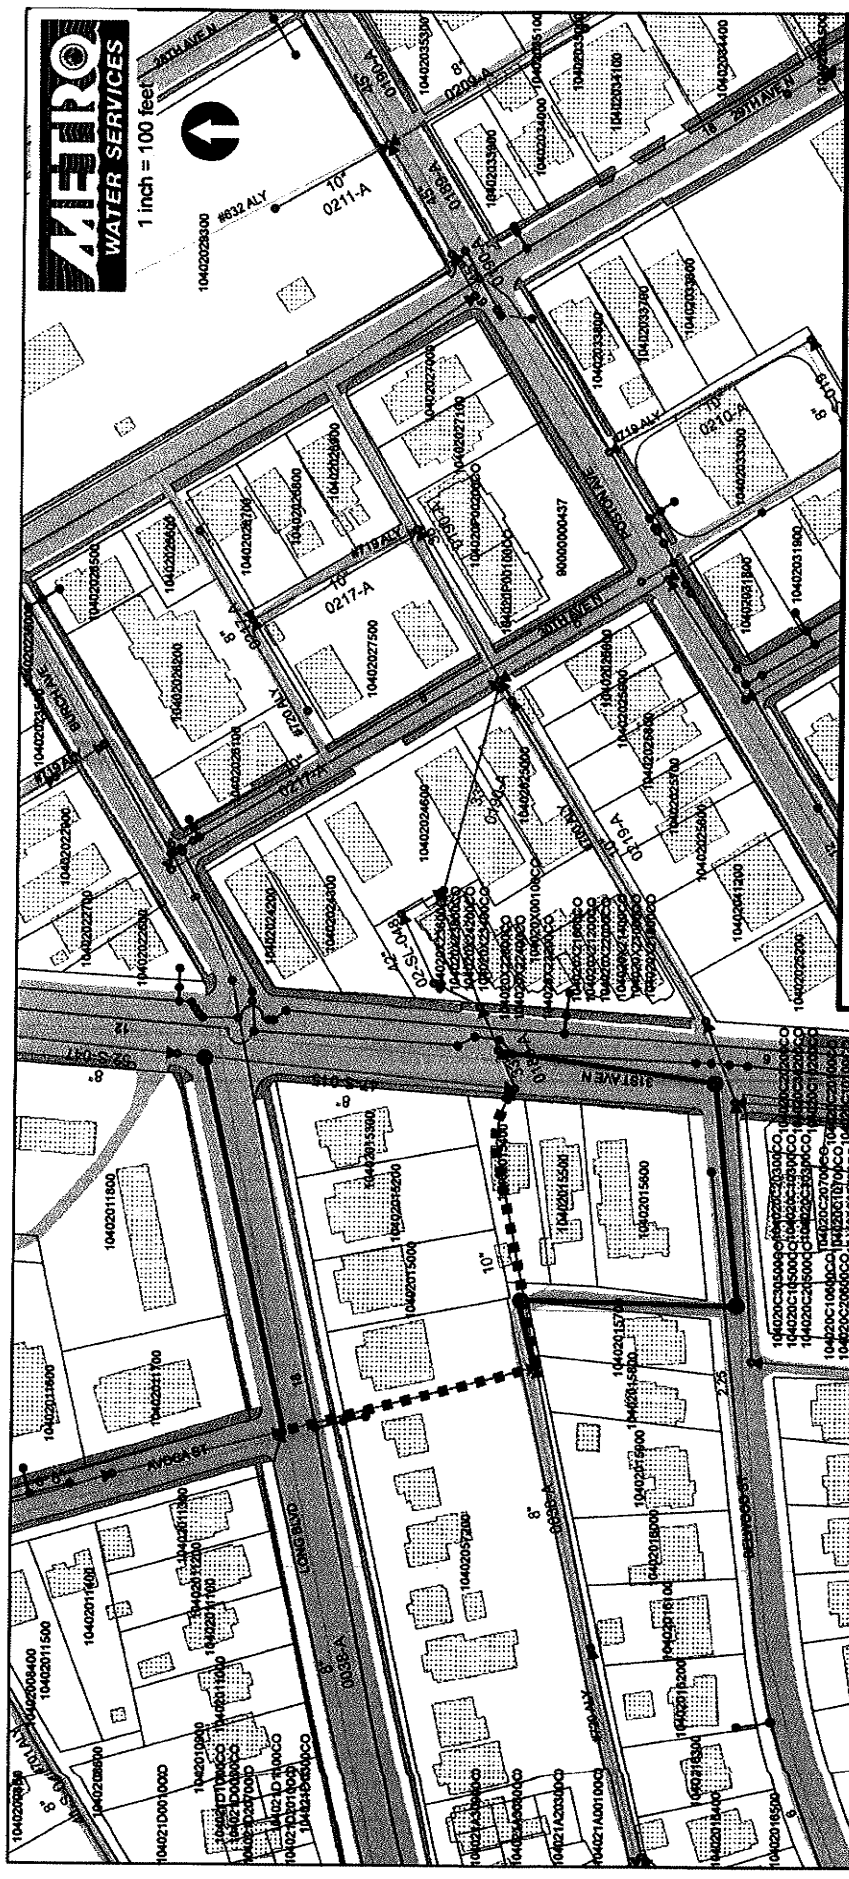

1 inch = 100 feet



WEST END VILLAGE
LONG BOULEVARD AND 31ST AVENUE NORTH, DAVIDSON COUNTY
PROJECT NO. 10-SL-232

■■■■■ ABANDONMENT - 500 FT OF 10" SEWER MAIN
 ——— PROPOSED SEWER - 462 FT OF 12" PVC, 203 FT OF 12" DIP, AND 338 OF 8" PVC

DECEMBER 17, 2010 **CD 21** **MAP 104-02, PARCELS 154, 155, AND 572**
ENGINEER - BARBE WAGGONER SUMNER & CANNON, INC.
(JENNIFER GREER, P.E.)