


Proposal Number 2017M-024AB-001  
Map: 81-14  
Council District #21

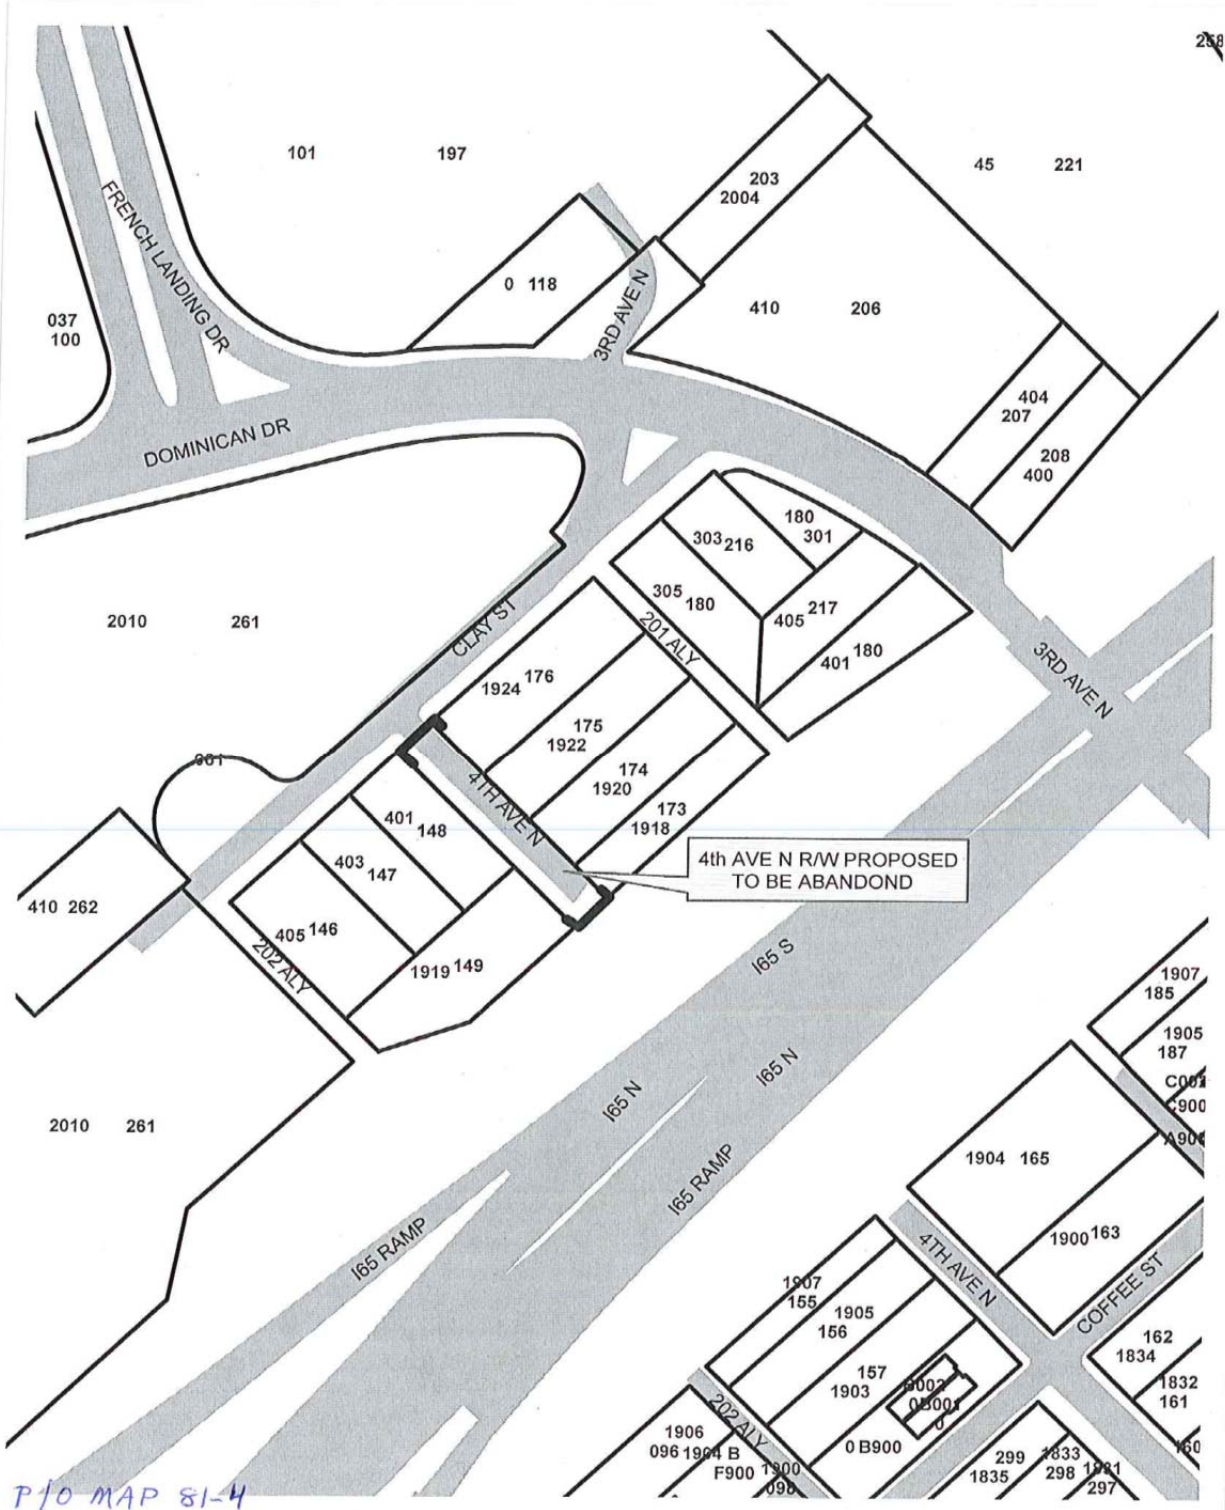

P/O MAP 81-4

Metropolitan Government Department of Public Works

750 South 5<sup>th</sup> Street ♦ Nashville, TN 37203 ♦ (615) 862-8750 ♦ www.nashville.gov/dpw

Mandatory Referral Application: Street / Alley Closure

\*\*\* Before filing this application, please review checklist on the back of this application. \*\*\*

Mandatory Referral Project No. \_\_\_\_\_  
(MPW staff assigns project #)

Date Submitted: 8-9-17

Closure Type:

- Street  
 Alley

Easements:

- Retain utilities  
 Abandon utilities & relocate at applicant's expense

Street/Alley Location: 4th AVENUE NORTH

Street Name(s) / Alley Number(s) CLAY STREET AND I-65

Street / Alley Located Between? \_\_\_\_\_

Reason for Closure: NEW DEVELOPMENT

Applicant: All correspondence will be mailed to the applicant.

- Architect  Engineer  Property Owner  Other: \_\_\_\_\_

Name: BRAD SLAYDEN

Business: RAGAN SMITH ASSOCIATES

Address: 315 WOODLAND STREET

City: NASHVILLE State: TN Zip: 37206

Phone: 615-244-8591

Fax: 

business	home	business	mobile
<u>615-244-6739</u>			

E-mail: bslayden@ragansmith.com


Applicant's Signature: 

**Filing Fee** (All application fees are non-refundable)

Street / Alley Closure \$300.00

Amount paid: \$ 300.00

Accepted by: BC Date: 8-7-17

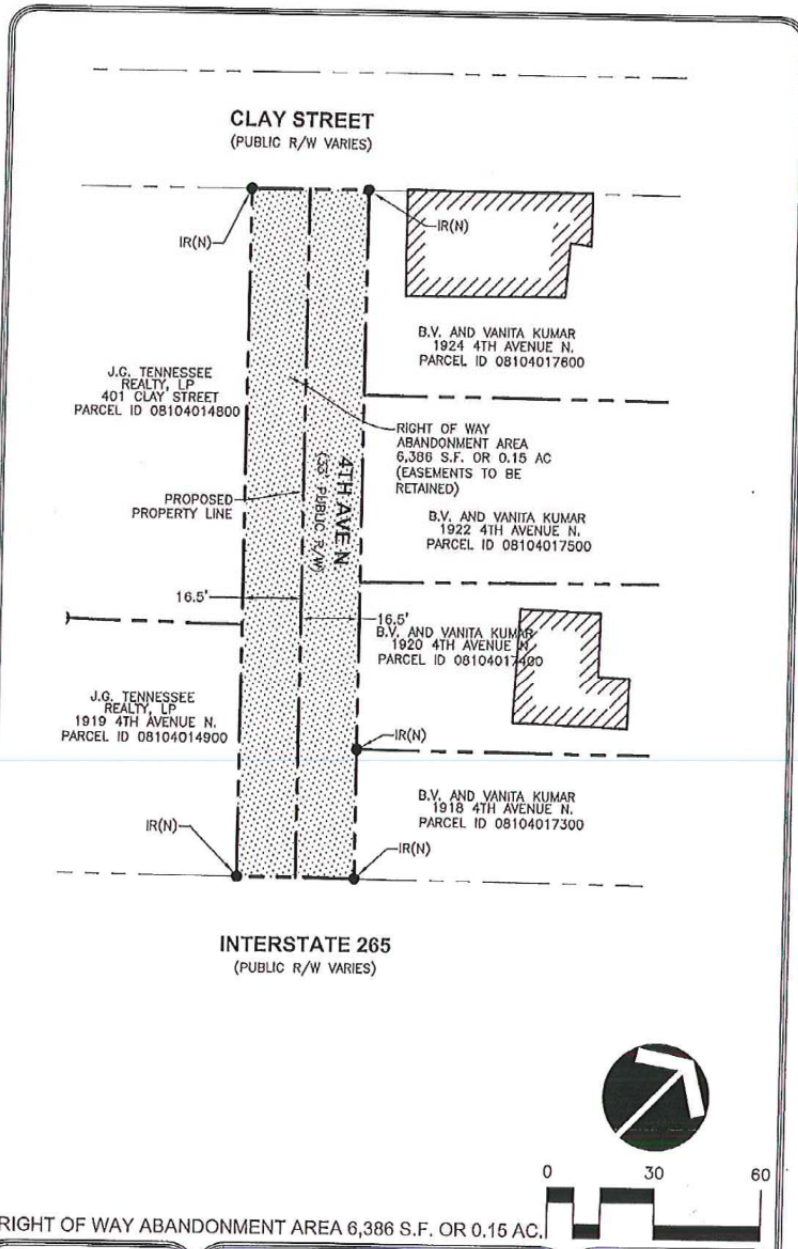

RIGHT OF WAY ABANDONMENT AREA 6,386 S.F. OR 0.15 AC.

DATE	MAY 11, 2017
DESIGNED:	DBC
DRAWN:	BKB
SCALE:	1"=30'
JOB NO.	WK. ORDER
16087	0810

**RIGHT OF WAY ABANDONMENT**  
 FOR  
**OMEGA HOTELS**  
 2ND COUNCIL DISTRICT OF DAVIDSON COUNTY, TENNESSEE

**BRAY PANKAWOOD**  
 LAND PLANNERS • CIVIL ENGINEERS  
 LANDSCAPE ARCHITECTS • SURVEYORS  
 1000 W. MAIN ST. SUITE 100  
 MEMPHIS, TN 38103  
 (901) 527-1200  
 www.brayspankwood.com

**SIGNATURE(S)**

(copy this sheet if needed for additional signatures)

As the owner(s) of property, I/we agree to the submission of this mandatory referral application to the Metropolitan Government Department of Public Works for a street and/or alley closure. We live adjacent to this street/alley and/or we consider ourselves an affected property owner.

Printed Name & Signature (required)	Address	Phone #	Map	Parcel
JG TENNESSEE REALTY, LP <i>[Signature]</i> Jack E. Gutzmer, Jr. President of General Partner	401 CLAY STREET	(210) 829-1800	81-01	148.00
JG TENNESSEE REALTY, LP <i>[Signature]</i> Jack E. Gutzmer, Jr. President of General Partner	1919 4TH AVENUE NORTH	(210) 829-1800	81-04	149.00
B.V. & VANITA KUMAR <i>[Signature]</i> Vanita Kumar	1924 4TH AVENUE NORTH	256-325-0782	81-04	176.00
B.V. & VANITA KUMAR <i>[Signature]</i> Vanita Kumar	1922 4TH AVENUE NORTH	256-325-0782	81-04	175.00
B.V. & VANITA KUMAR <i>[Signature]</i> Vanita Kumar	1920 4TH AVENUE NORTH	256-325-0782	81-04	174.00
B.V. & VANITA KUMAR <i>[Signature]</i> Vanita Kumar	1918 4TH AVENUE NORTH	256-325-0782	81-04	173.00

