

EXHIBIT 1

clean

OVERFLOW ABATEMENT PROGRAM

Legend

Gravity Sewer

- 8 inches or less
- 9 - 12 inches
- 13 - 24 inches
- 25 - 48 inches
- > 48 inches



Force Main



Target Property

Parcel Boundary

Edge of Pavement

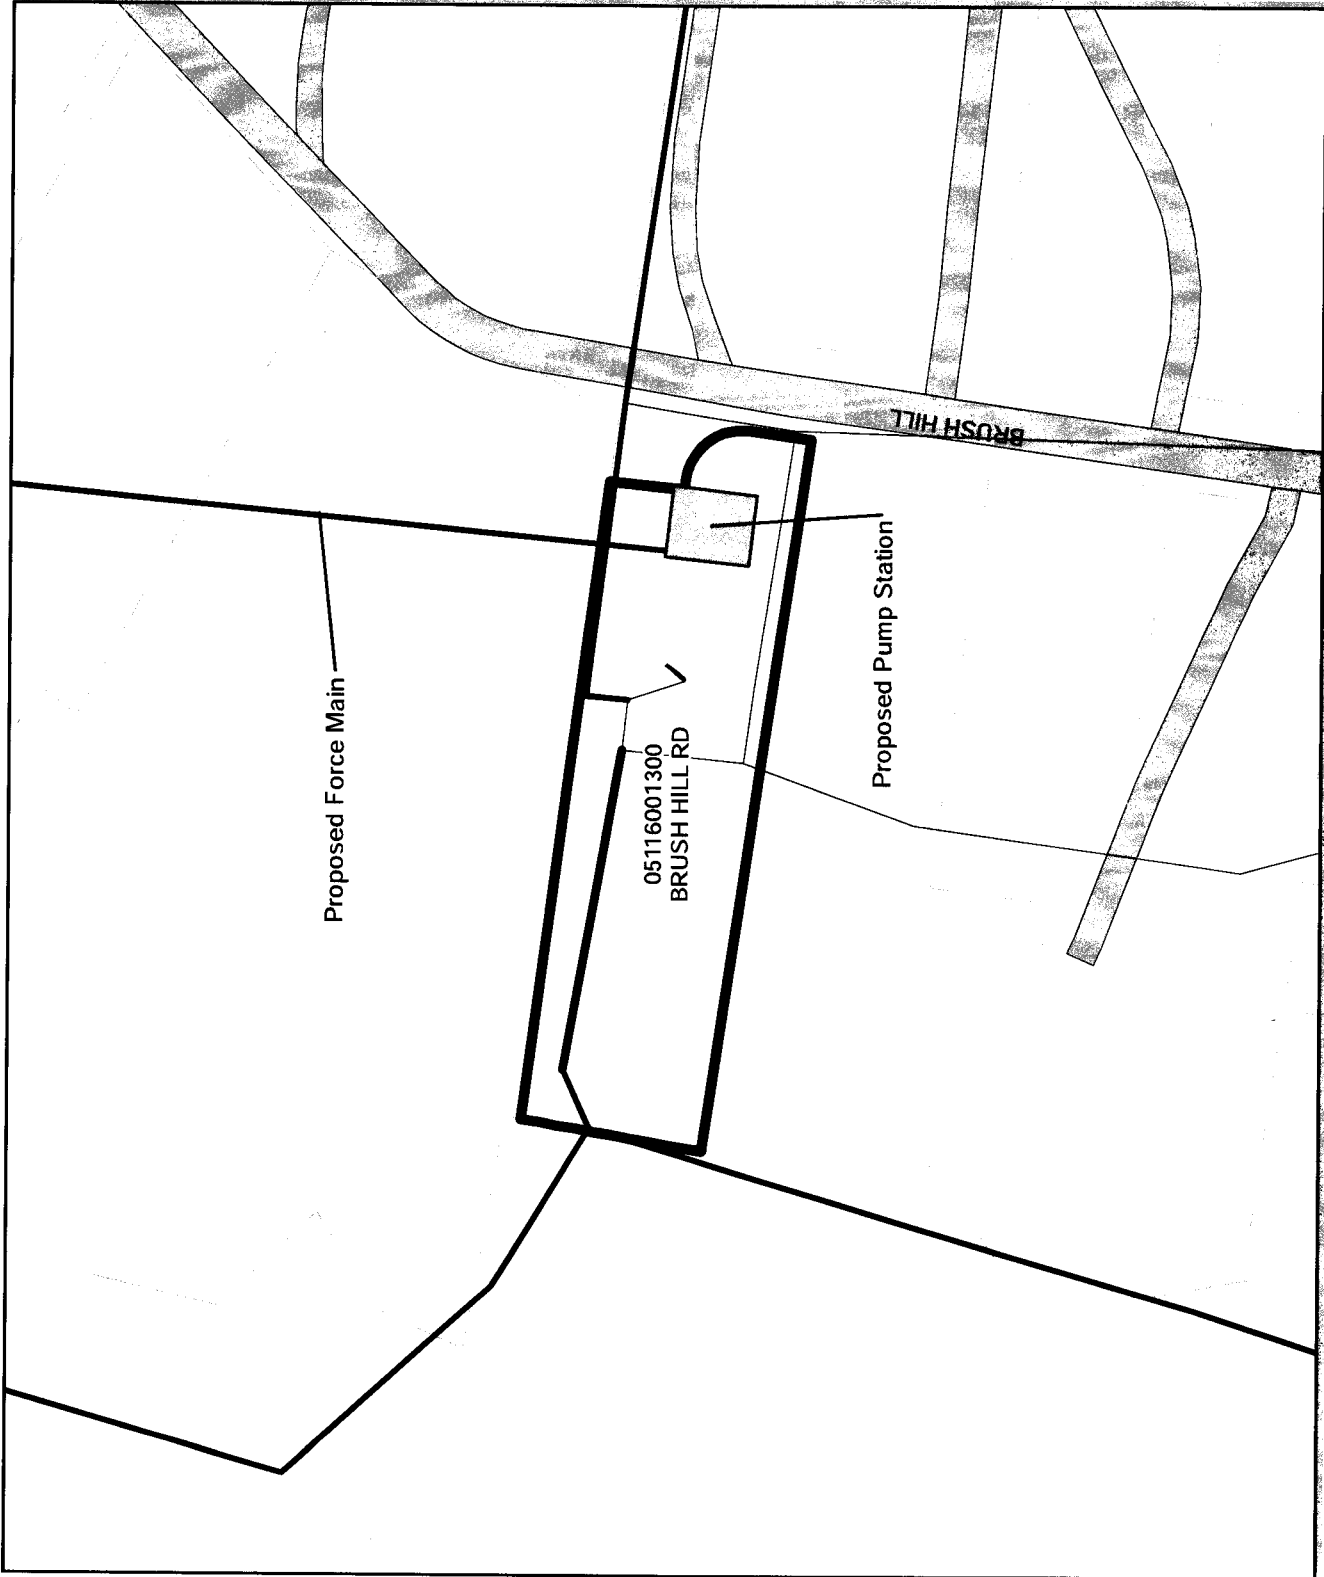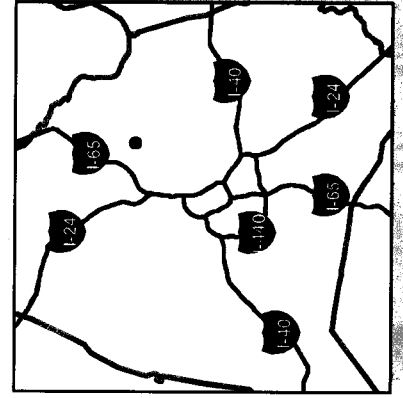

Loves Branch Pump Station Upgrades

Project Number: 11-SC-108

Parcel: 05116001300

Note: Project footprint is shown as an example, and has not been finalized through design.

