


- LEGEND**
- PROPOSED EASEMENT
 - PROPERTY LINE
 - PROPERTY WITH PROPOSED EASEMENT(S)
 - EXISTING STORMWATER STRUCTURES
 - PROPOSED STORMWATER STRUCTURES
 - PROPOSED DRAINAGE CHANNEL IMPROVEMENTS

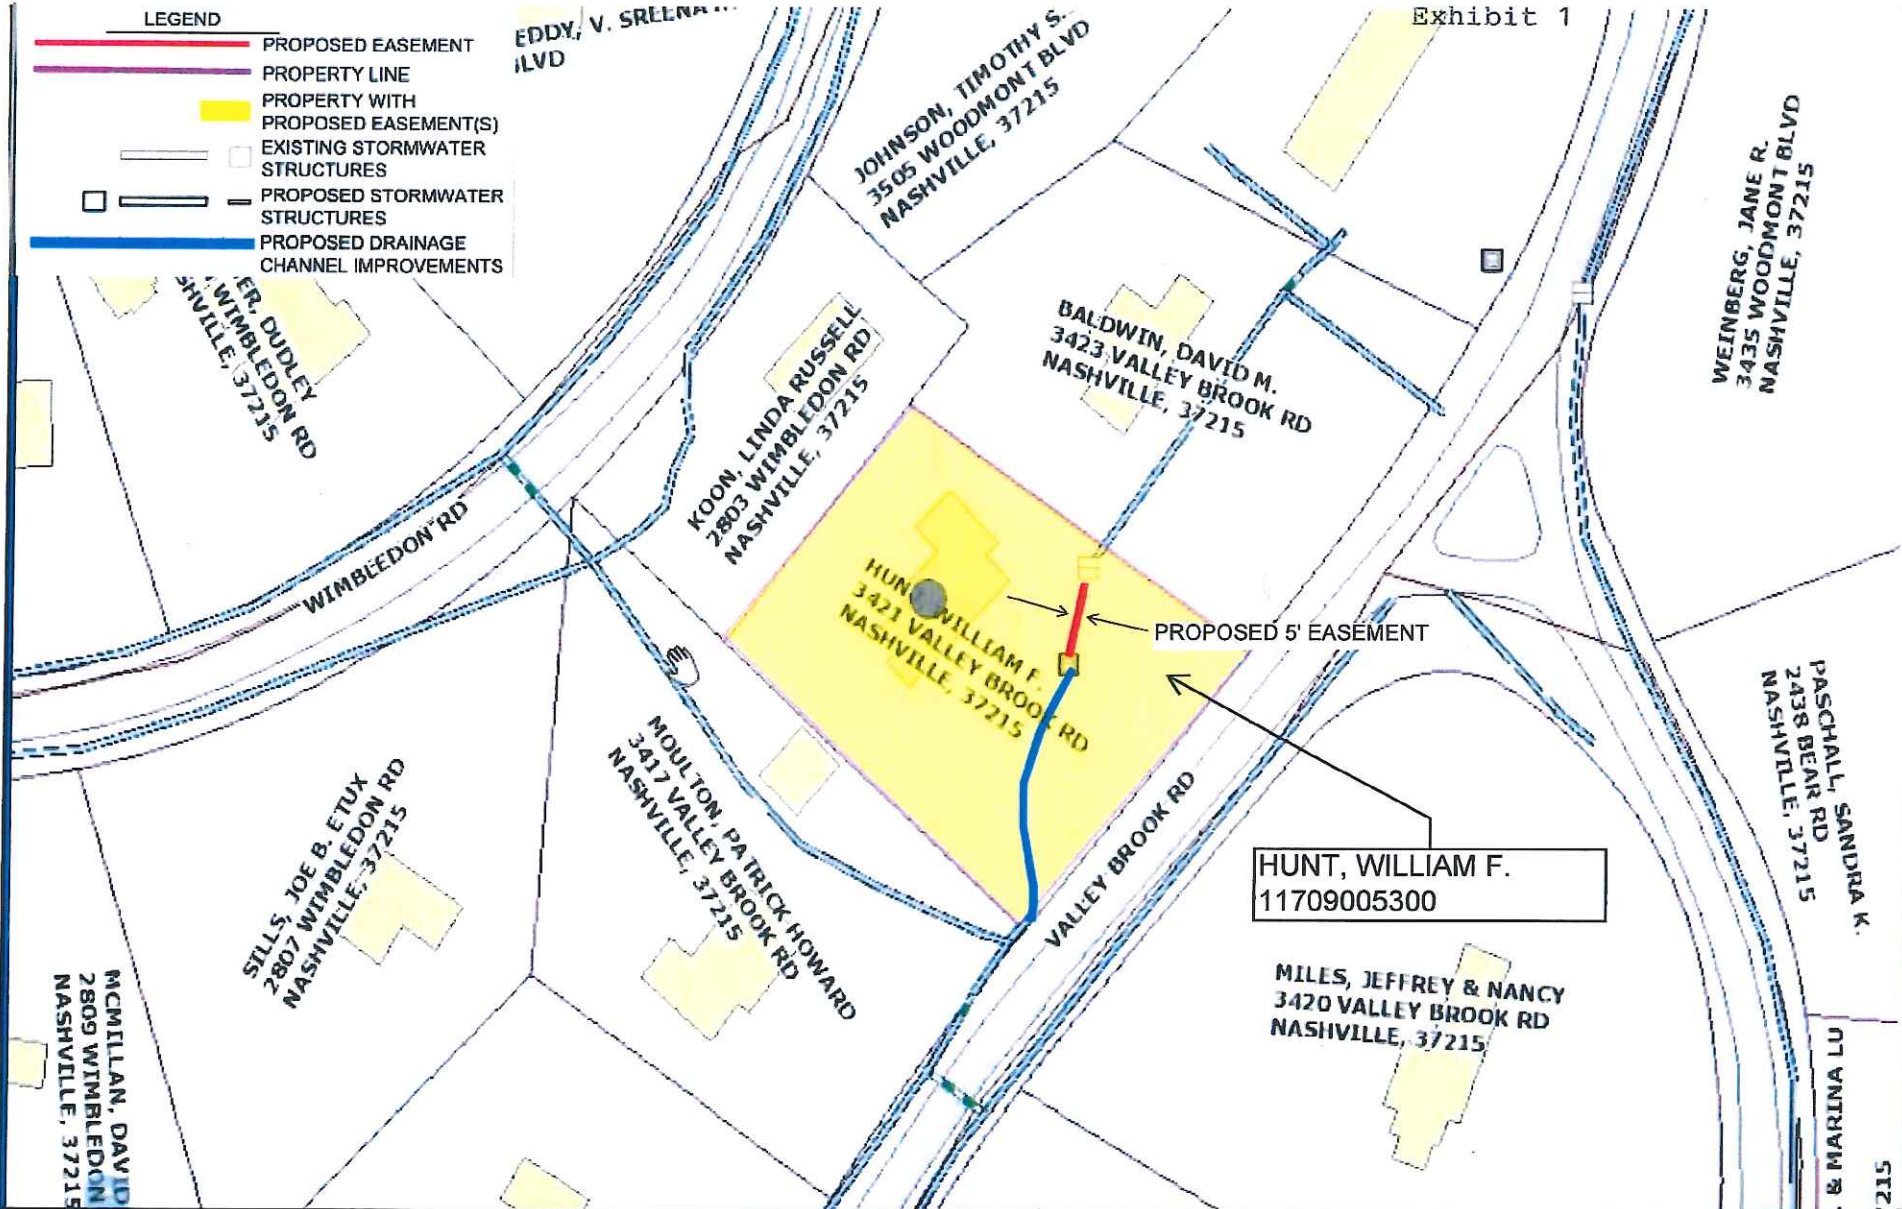

CLIENT METRO WATER SERVICES, DIVISION OF STORMWATER	DWN BY:	MWT	PROJECT VALLEY BROOK ROAD	REV. NO.:	
	CHK'D BY:			DATE:	9/22/17
	DATUM:	N/A	TITLE 3421 VALLEY BROOK ROAD PROPOSED LAYOUT	PROJECT NO.:	16-SWC-176
	PROJECTION:	N/A		FIGURE No.:	1
	SCALE:	NOT TO SCALE			