


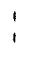
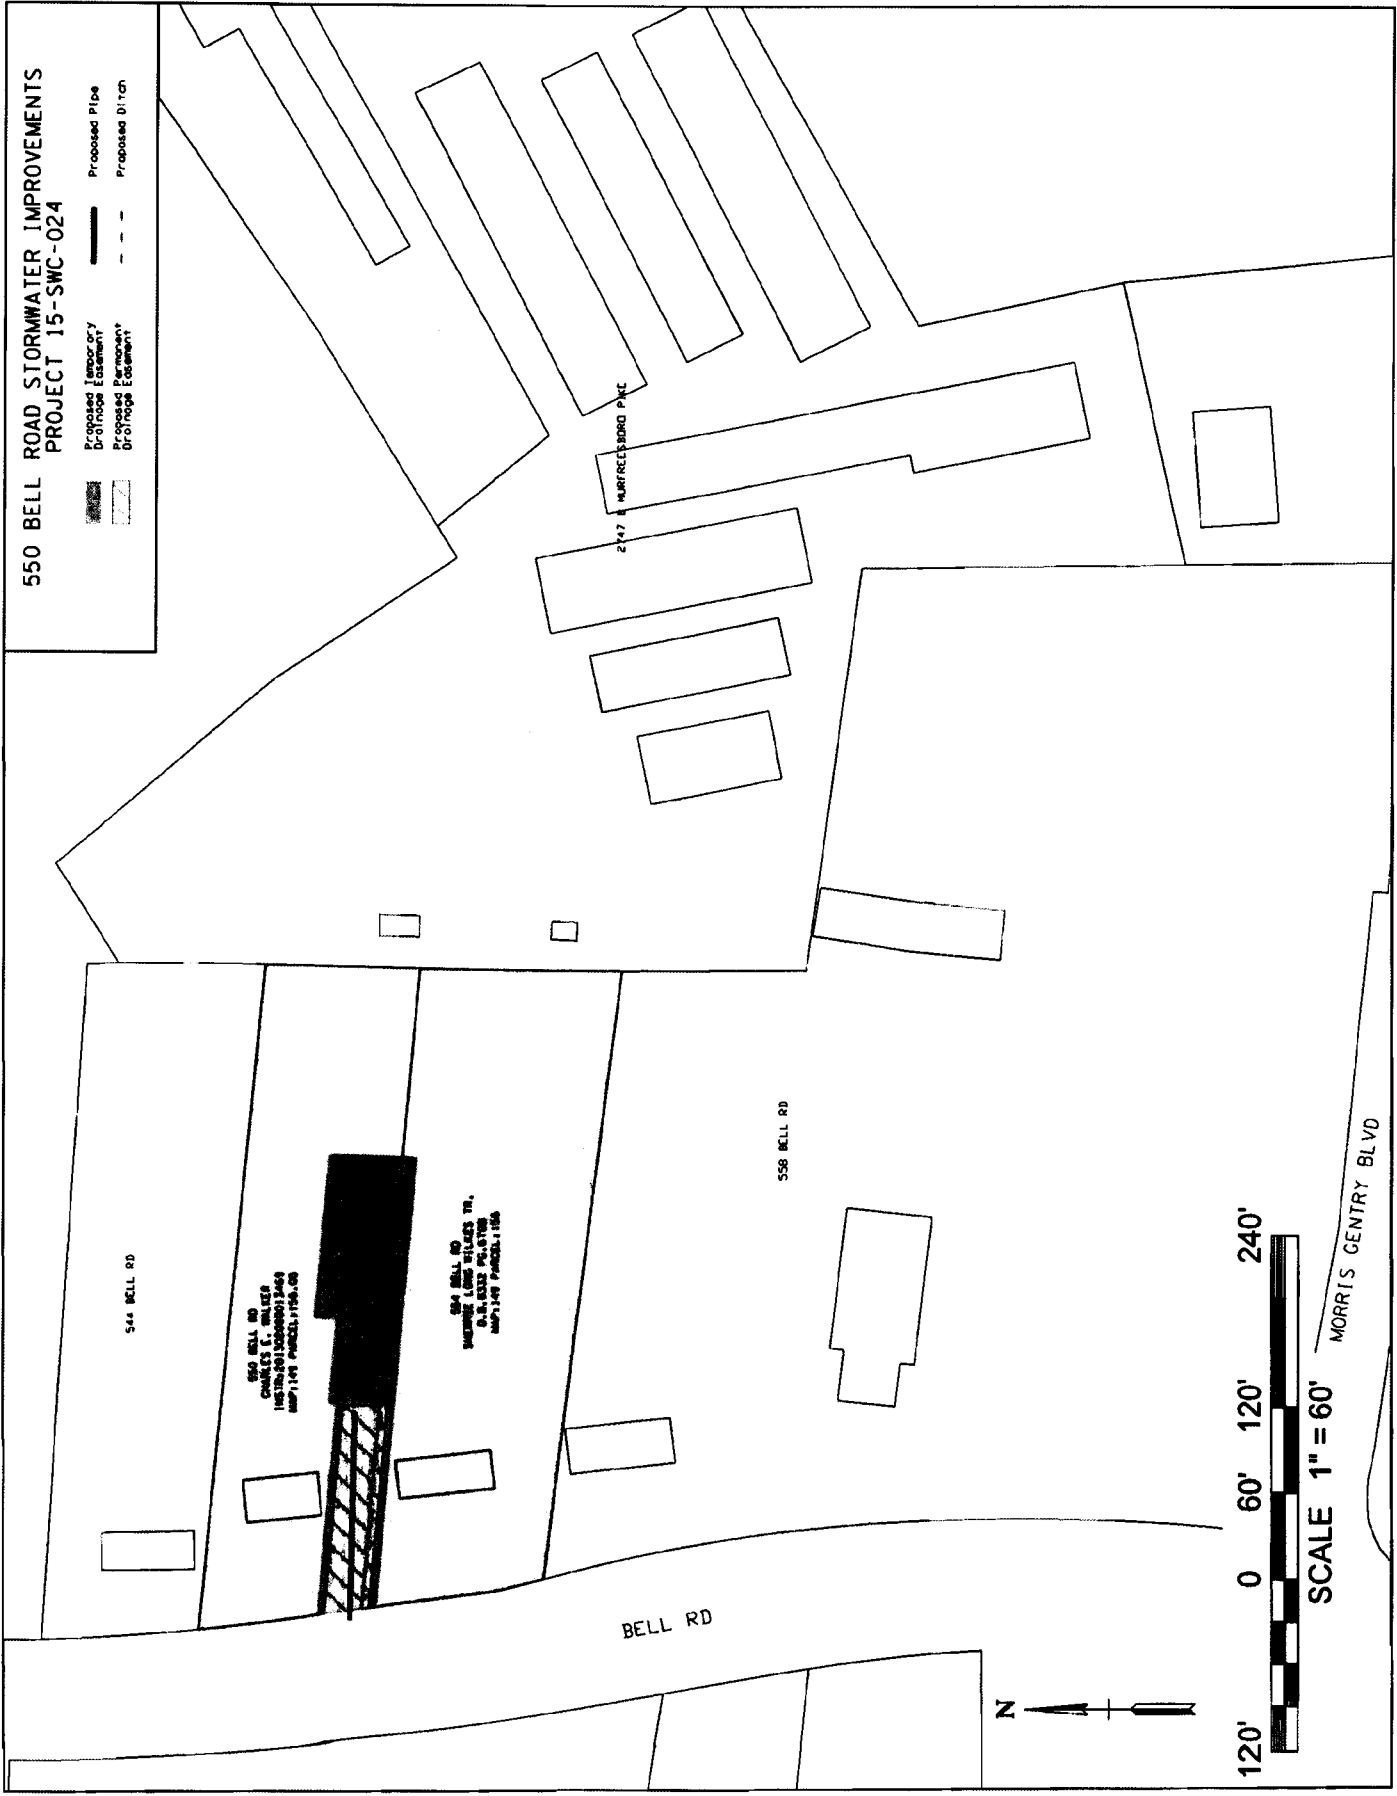


550 BELL ROAD STORMWATER IMPROVEMENTS
PROJECT 15-SWC-024

-  Proposed Temporary Easement
-  Proposed Easement
-  Proposed Pipe
-  Proposed Ditch



544 BELL RD

550 BELL RD
CHARLES E. WALKER
1483802010000012469
MAP 1507 PARCEL 11506.00

554 BELL RD
EMERSON LINDA HILLES TR.
P.O. BOX 262108
MAP 1507 PARCEL 11506

BELL RD

558 BELL RD

2474 MURFREESBORO PK

120' 0 60' 120' 240'

SCALE 1" = 60'

MORRIS GENTRY BLVD

