
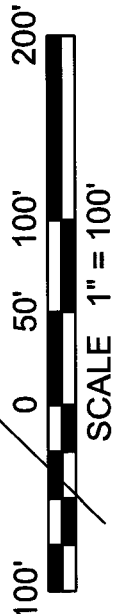


**FLEETWOOD DRIVE STORMWATER IMPROVEMENTS
PROJECT 15-SWC-025**

- Proposed Impactor's Drainage Easement
- Proposed Easement
- Proposed Ditch
- Proposed Pipe

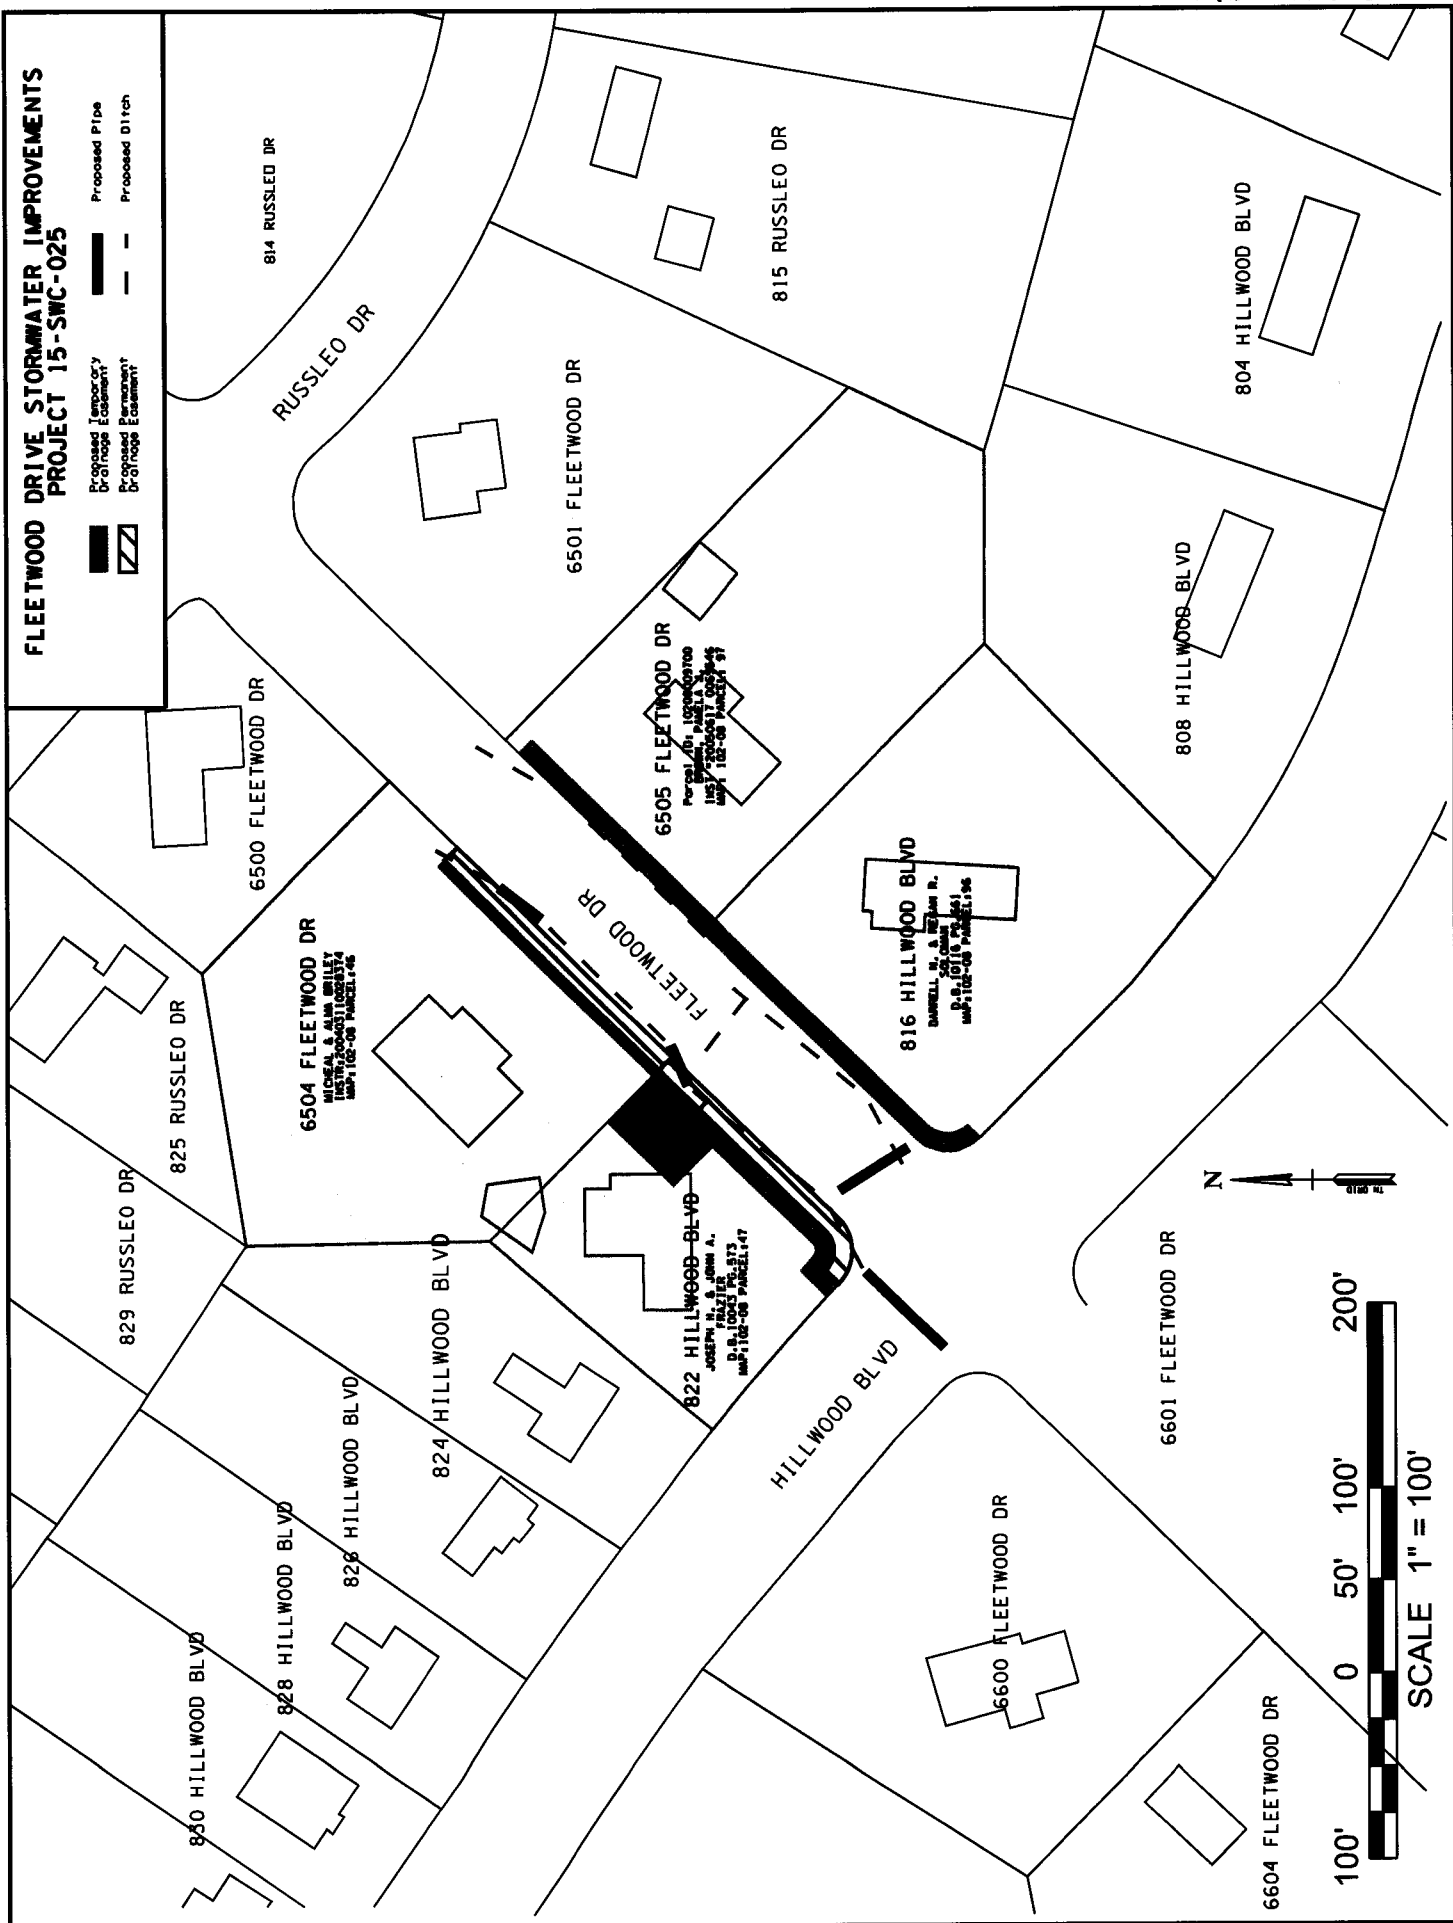

**15-SWC-025 FLEETWOOD DRIVE STORMWATER
PERMANENT & TEMPORARY EASEMENTS**

<u>Address</u>	<u>Map/Parcels</u>	<u>Property Owners</u>
6504 Fleetwood Drive	102-08 46	Briley, Michael & Alma
6505 Fleetwood Drive	102-08 97	Brown, Pamela J.
816 Hillwood Boulevard	102-08 96	Soloman, Darrell N. & Regan R.
822 Hillwood Boulevard	102-08 47	Cooper, Brian L. & Valerie L.