


Exhibit 1

7663 LAKEVIEW DRIVE STORMWATER IMPROVEMENTS
PROJECT 15-SWC-028

- Proposed Temporary Drainage Element
- Proposed Permanent Drainage Element
- Proposed Pipe
- Proposed Ditch

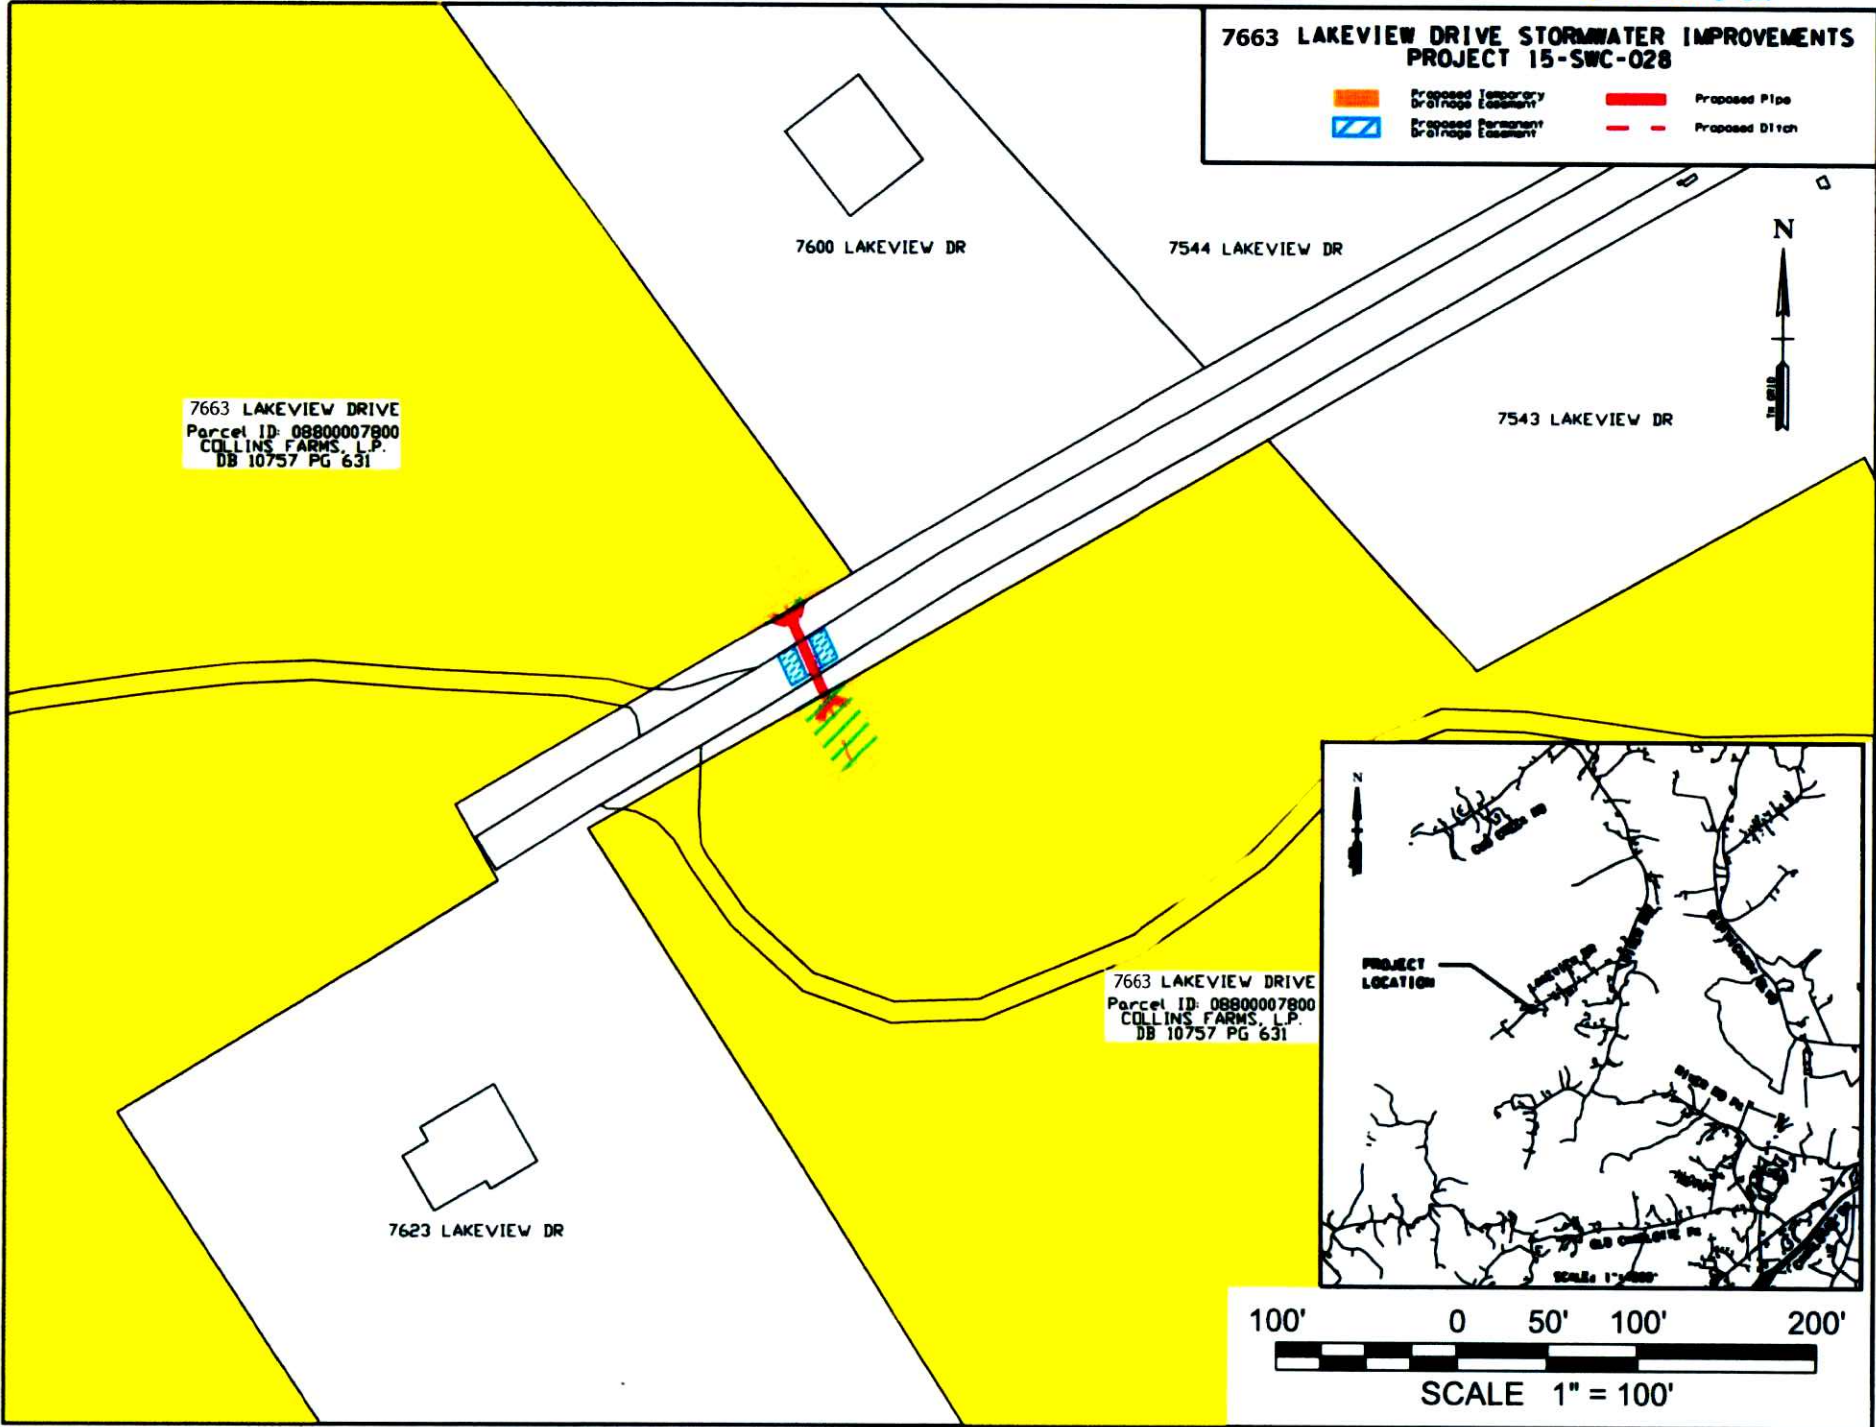

7663 LAKEVIEW DRIVE
Parcel ID: 08800007800
COLLINS FARMS, L.P.
DB 10757 PG 631

7600 LAKEVIEW DR

7544 LAKEVIEW DR

7543 LAKEVIEW DR

7623 LAKEVIEW DR

7663 LAKEVIEW DRIVE
Parcel ID: 08800007800
COLLINS FARMS, L.P.
DB 10757 PG 631

PROJECT LOCATION

100' 0 50' 100' 200'
SCALE 1" = 100'