

420 Lynnwood Blvd 8" Sewer Relocation

~~8" Sewer Replacement~~

MWS Project No. 15SG0319

Proposed abandonment of approximately 680 LF of 8-inch Sewer AND EASEMENTS

Proposed Construction of approximately 785 LF of 8-inch Sewer AND EASEMENTS

Council Districts 23 and 34

January 4, 2016

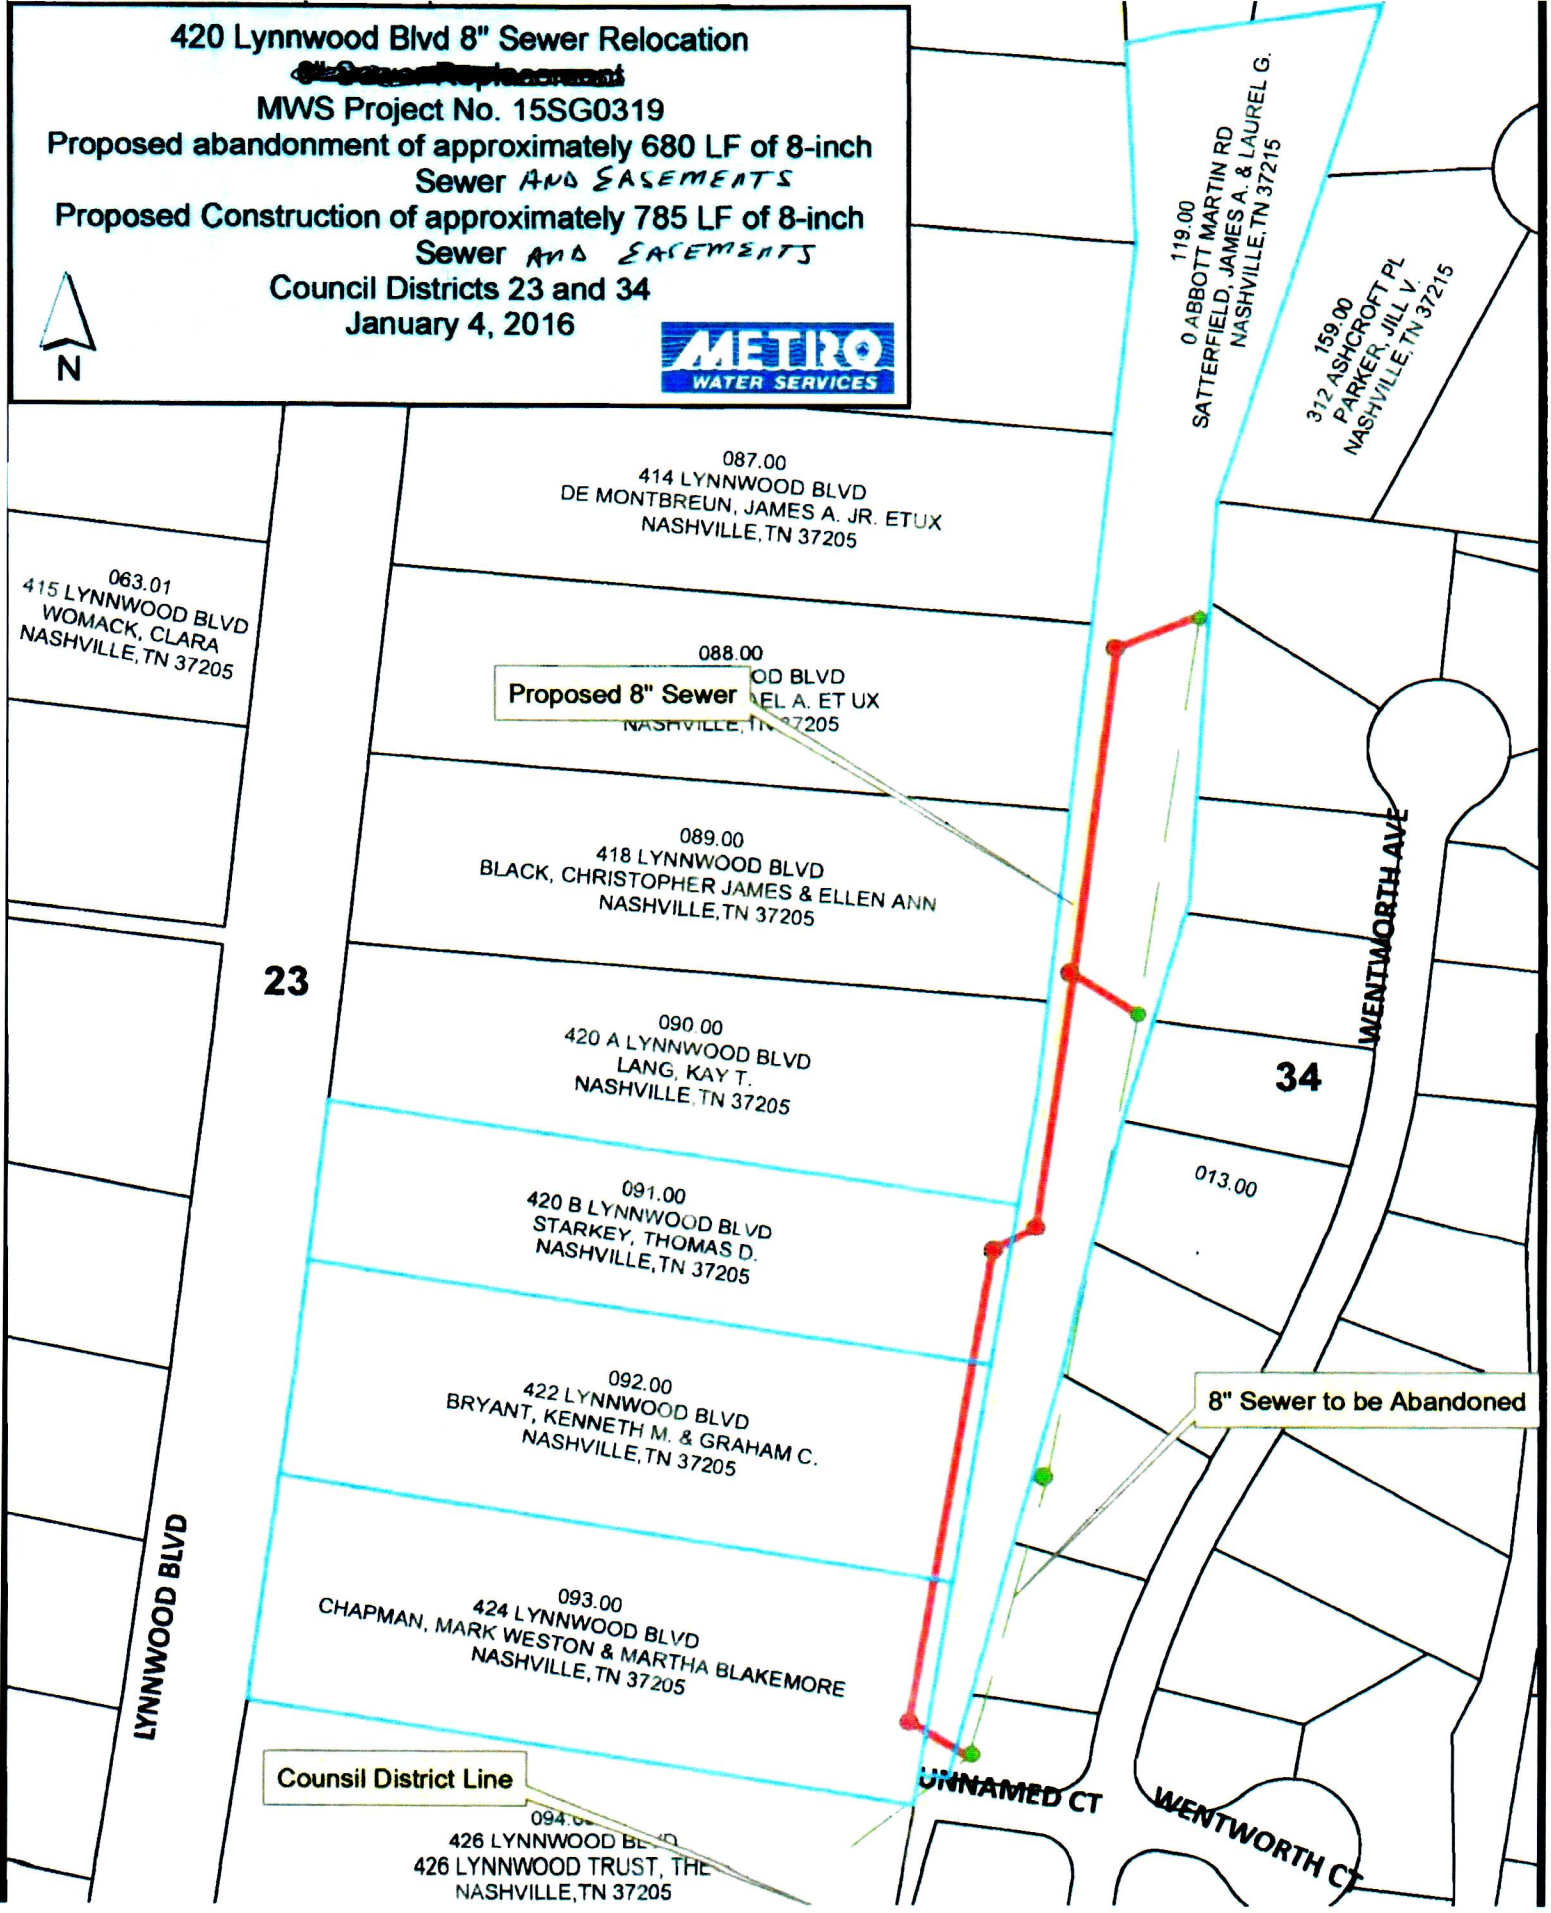


Exhibit 1

List of Parcels

420 Lynnwood Boulevard 8" Sewer Relocation Project

<u>Address</u>	<u>Tax Map & Parcel</u>
0 Abbott Martin Road (Unnumbered)	11601211900
420-B Lynnwood Boulevard	11601509100
422 Lynnwood Boulevard	11601509200
424 Lynnwood Boulevard	11601509300