


Exhibit 1

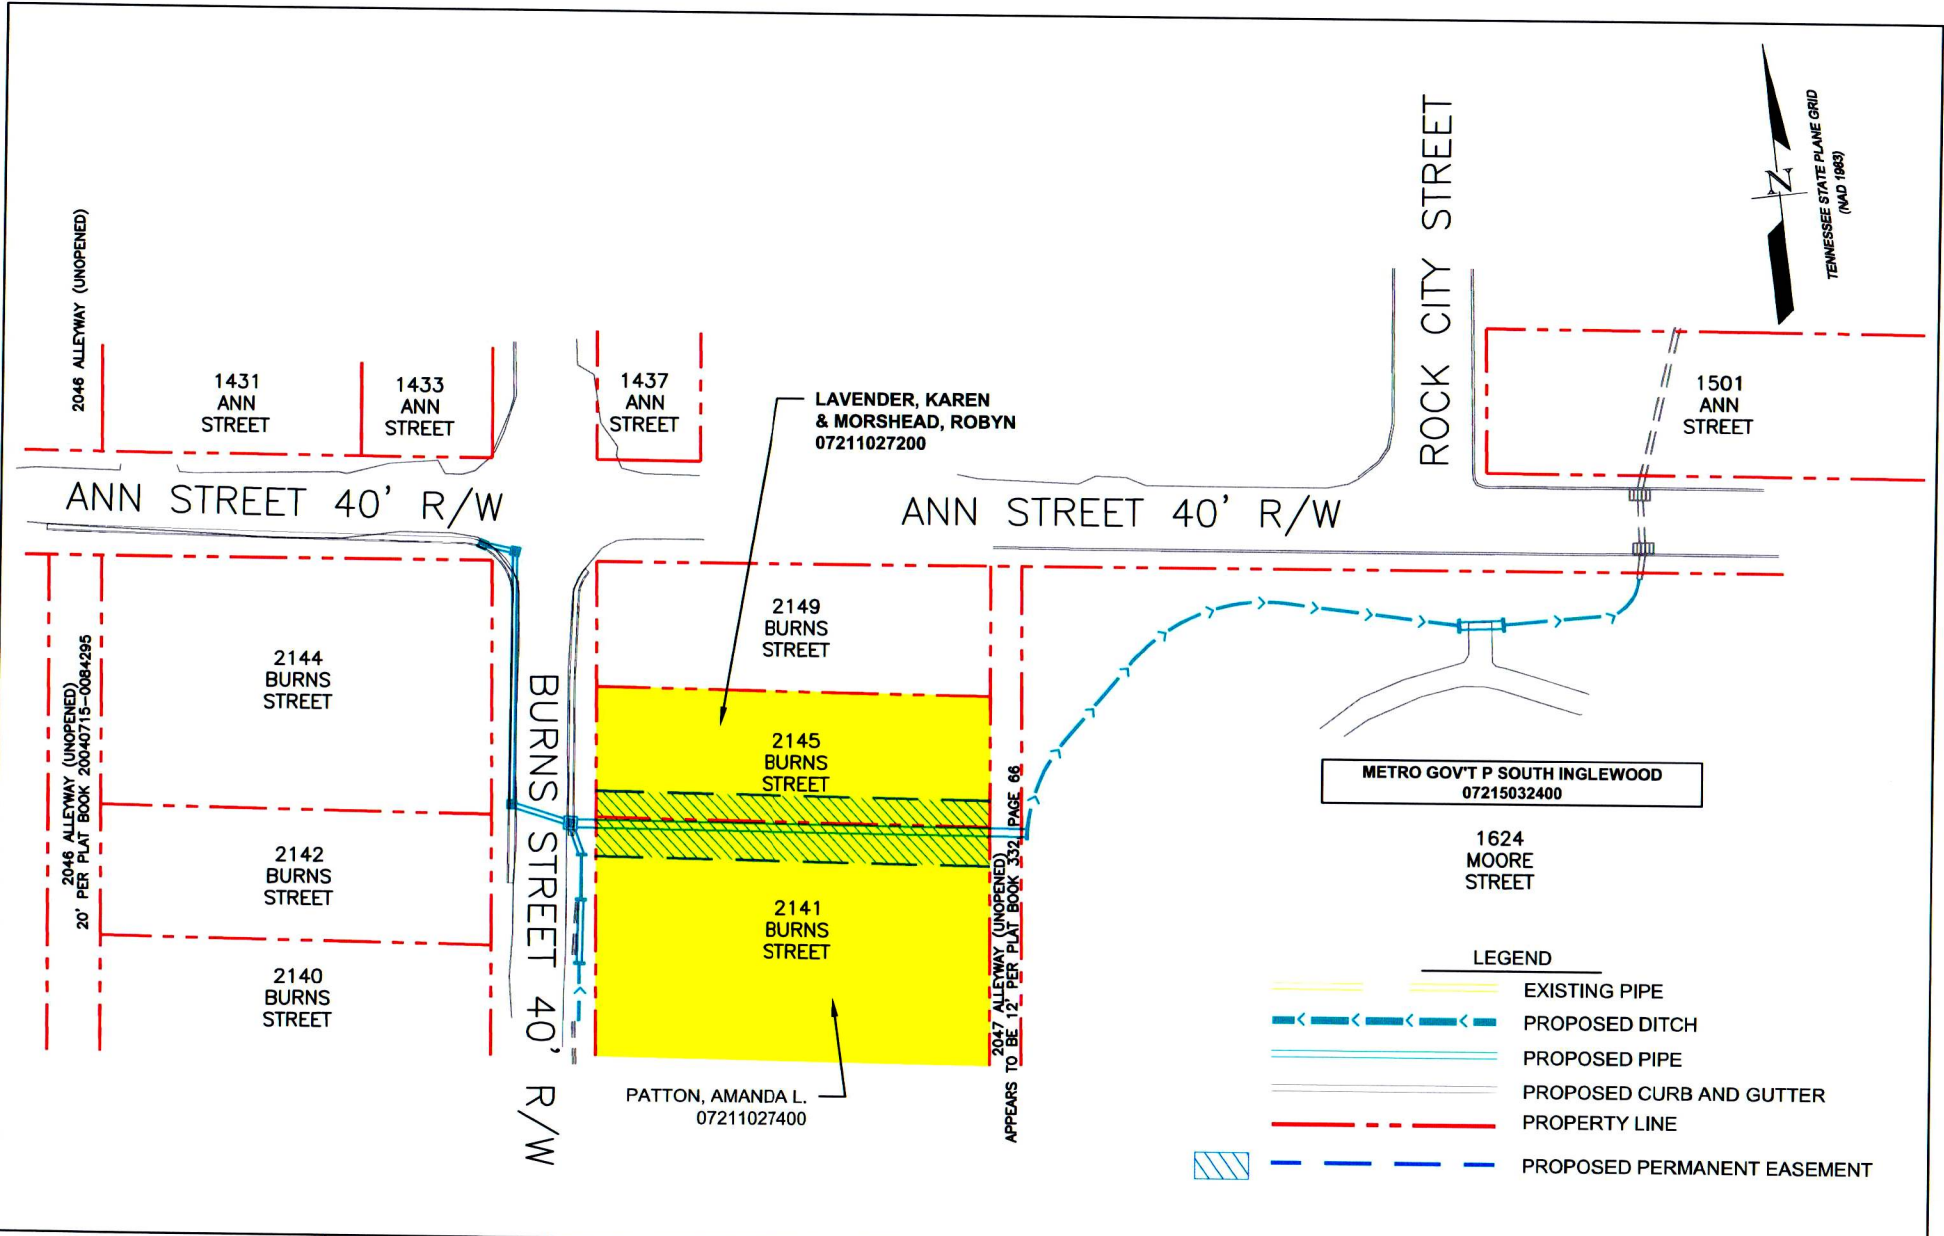

CLIENT 	DWN BY: BQ	PROJECT <h1 style="text-align: center;">BURNS STREET</h1>	REV. NO:
	CHK BY: RLW		DATE MARCH 14, 2016
	DATUM: N/A	TITLE <h1 style="text-align: center;">PROPOSED EASEMENTS</h1>	PROJECT NO: 16-SWC-157
	PROJECTION: N/A		FIGURE NO: 1
	SCALE: NOT TO SCALE		

**16-SWC-157 BURNS STREET STORMWATER
PERMANENT and TEMPORARY EASEMENTS**

<u>Address</u>	<u>Map/Parcels</u>	<u>Property Owners</u>
2141 Burns Street	072-11 274	Amanda L. Patton
2145 Burns Street	072-11 272	Karen Lavender & Robyn Morshead
2144 Burns Street	072-11 242	J. E. Harding, Et Ux
1624 Moore Street	072-15 324	Metro Gov't Parks South Inglewood