



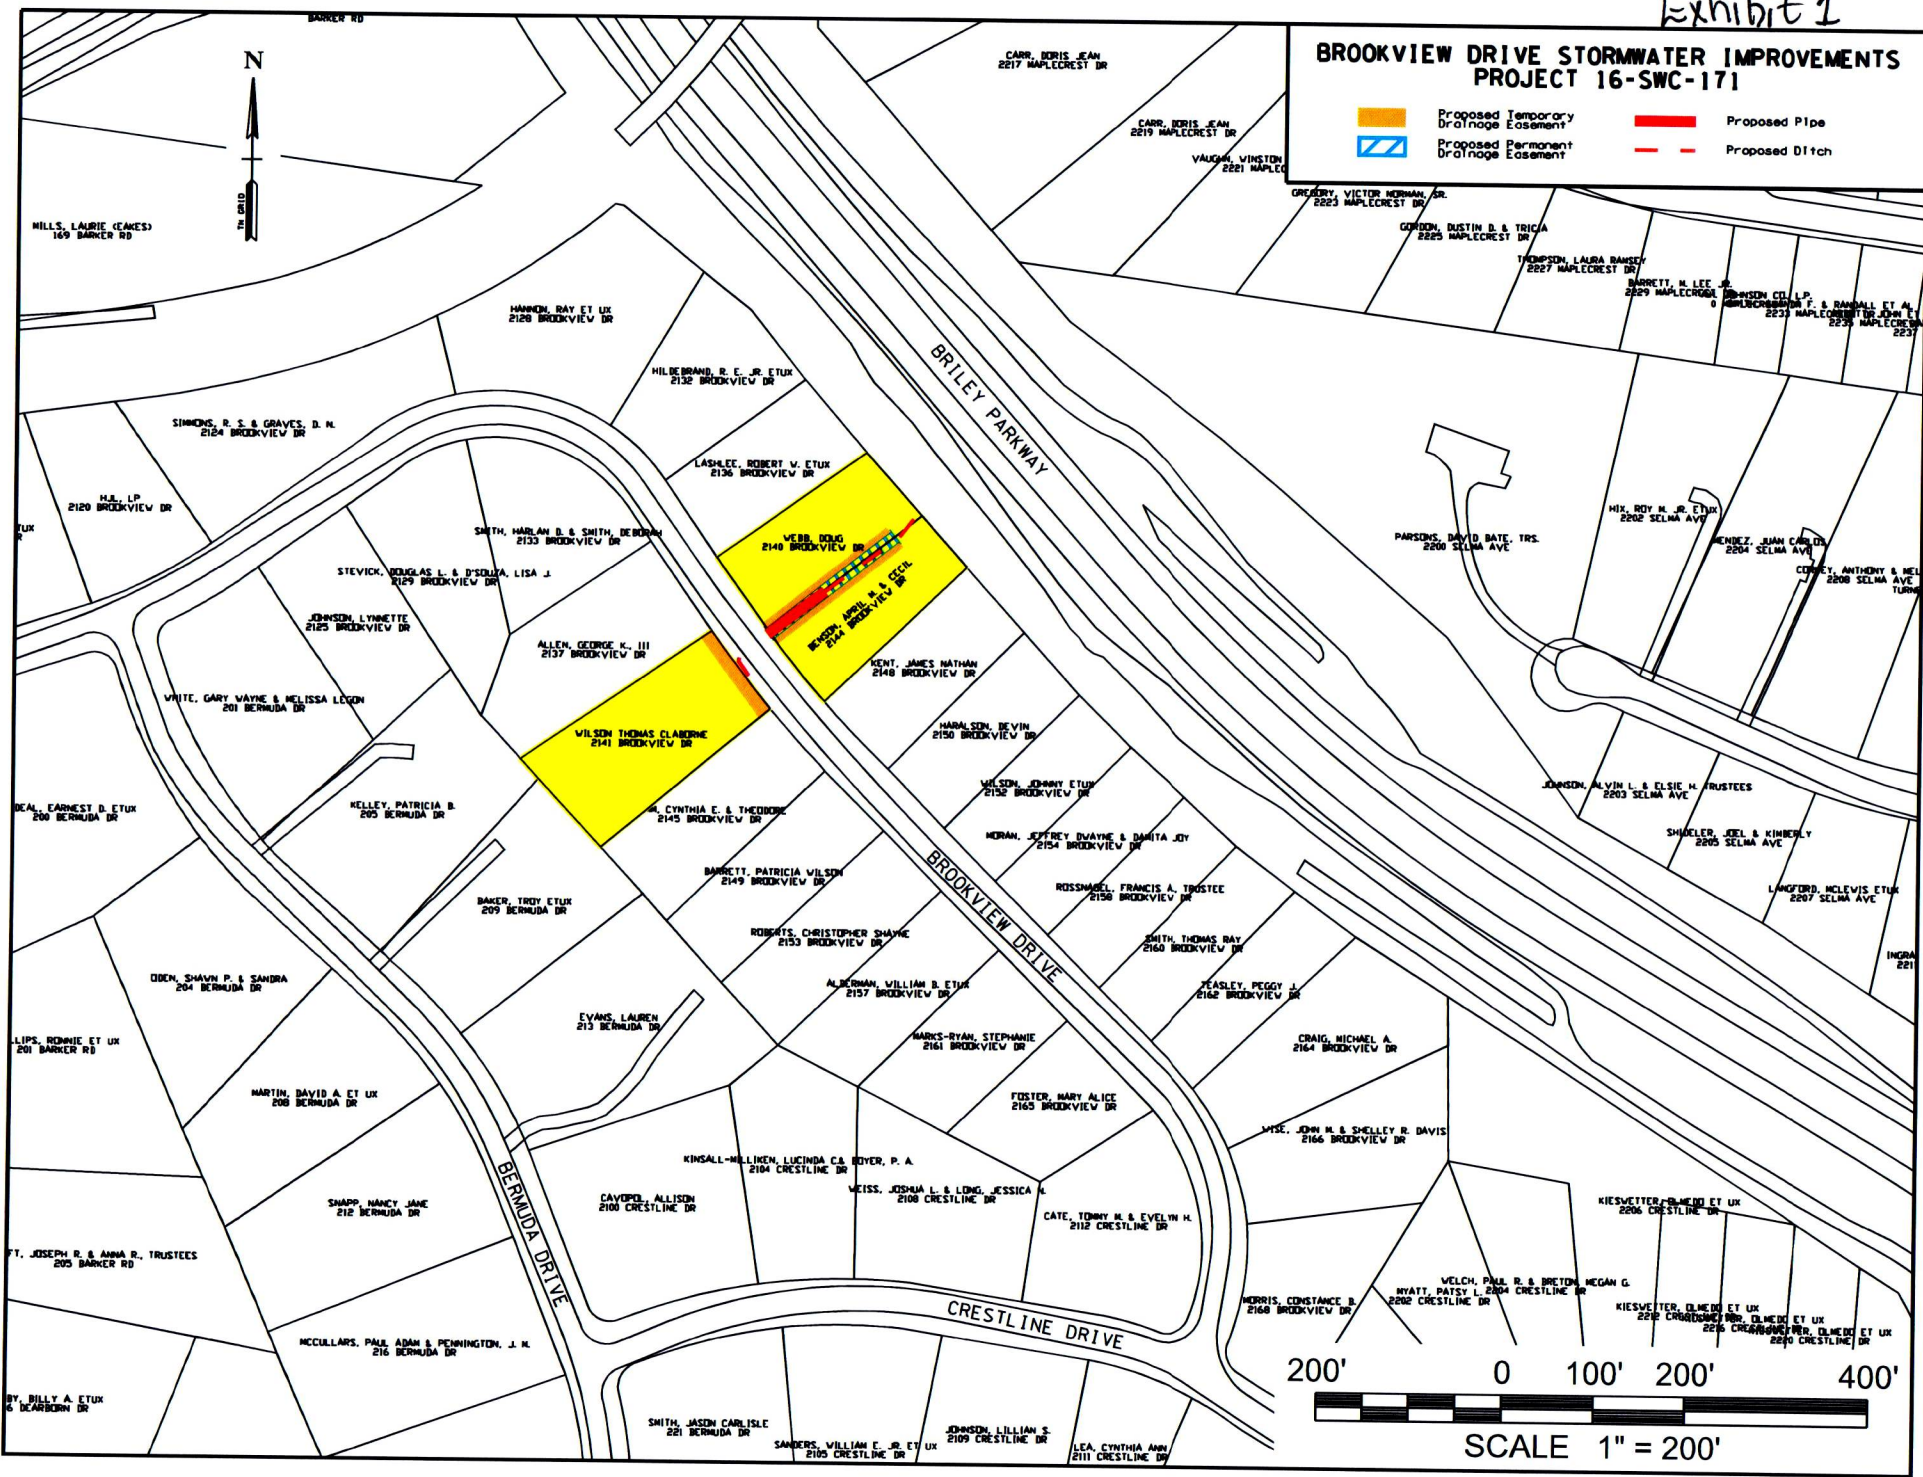


BROOKVIEW DRIVE STORMWATER IMPROVEMENTS PROJECT 16-SWC-171

	Proposed Temporary Easement		Proposed Pipe
	Proposed Permanent Drainage Easement		Proposed Ditch



**16-SWC-171 BROOKVIEW DRIVE STORMWATER
PERMANENT and TEMPORARY EASEMENTS**

<u>Address</u>	<u>Map/Parcels</u>	<u>Property Owners</u>
2140 Brookview Drive	084-10 80	Doug Webb
2144 Brookview Drive	084-10 81	April M. and Cecil Benson
2141 Brookview Drive	084-10 72	Wilson Thomas Claborne