

INDEX

SHEET NO.	SHEET NAME
1A	TITLE SHEET & INDEX
1B	STANDARD DRAUGHTING & SPECIAL NOTES
1C	ESTIMATED QUANTITIES
1D	TYPICAL SECTIONS
1E	GENERAL NOTES
1F	STRIKING DETAILS
1G	STORMWATER DETAILS
1H	SPCC DETAILS
1I	RETAINING WALL DETAILS
1J	RETAINING WALL PROFILE
1K	R.O.V. SHEETS
1L	PRESENT PROPOSED LAYOUT / PROFILE
1M	PRESENT PROPOSED LAYOUT / PROFILE
1N	PRESENT PROPOSED LAYOUT / PROFILE
1O	PRESENT PROPOSED LAYOUT / PROFILE
1P	PRESENT PROPOSED LAYOUT / PROFILE
1Q	PRESENT PROPOSED LAYOUT / PROFILE
1R	PRESENT PROPOSED LAYOUT / PROFILE
1S	PRESENT PROPOSED LAYOUT / PROFILE
1T	PRESENT PROPOSED LAYOUT / PROFILE
1U	PRESENT PROPOSED LAYOUT / PROFILE
1V	PRESENT PROPOSED LAYOUT / PROFILE
1W	PRESENT PROPOSED LAYOUT / PROFILE
1X	PRESENT PROPOSED LAYOUT / PROFILE
1Y	PRESENT PROPOSED LAYOUT / PROFILE
1Z	PRESENT PROPOSED LAYOUT / PROFILE
2A	PROPOSED CROSS-SECTIONS

LETTER "I" NOT USED


METROPOLITAN GOVERNMENT OF NASHVILLE AND DAVIDSON COUNTY DEPARTMENT OF PUBLIC WORKS

DAVIDSON COUNTY COUNCIL DISTRICT 6

FRANKLIN AVENUE
SIDEWALK IMPROVEMENTS
FROM N 16TH STREET
TO MANCHESTER AVENUE
(PROJECT LENGTH APPROXIMATELY 1854 FT)

FILE NO.	COVER.BIT
DATE:	04-16-2016
DESIGNED BY:	JEB
DRAWN BY:	JEB
CHECKED BY:	MAC
REVISION BLOCK	
DATE:	
DATE:	
DATE:	

PROJECT NO. 2015-R-004
SNGR T201500299

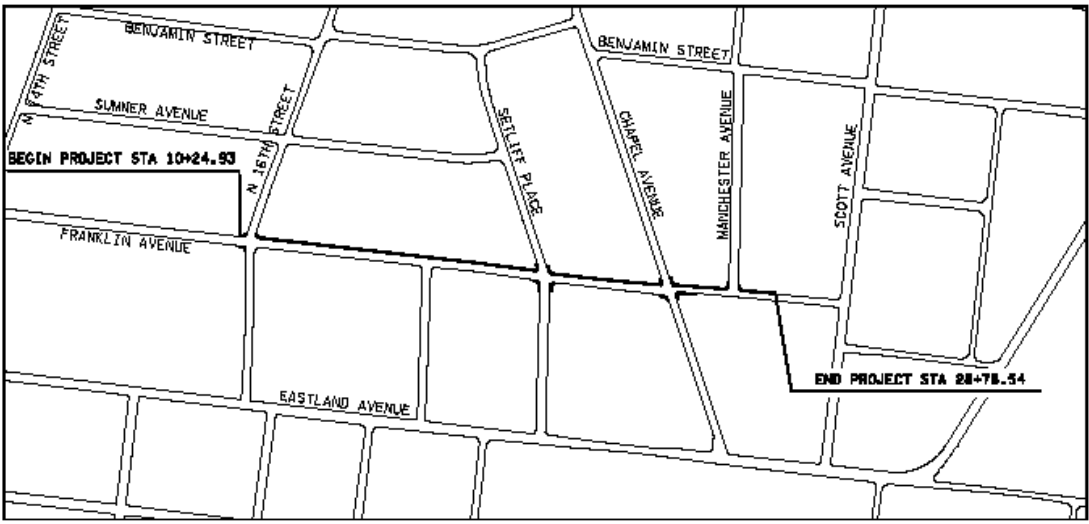

SCALE: 1"=200'



SPECIAL NOTES

PROPOSALS MAY BE REJECTED IF ANY OF THE UNIT PRICES CONTAINED THEREIN ARE OBVIOUSLY UNBALANCED, EITHER EXCESSIVE OR BELOW THE REASONABLE COST ANALYSIS VALUE.

THIS PROJECT TO BE CONSTRUCTED UNDER THE STANDARD SPECIFICATIONS OF THE TENNESSEE DEPARTMENT OF TRANSPORTATION DATED JANUARY 1, 2005, AND ADDITIONAL SPECIFICATIONS AND SPECIAL PROVISIONS CONTAINED IN THE PLANS AND IN THE CONTRACT.

ALL DESIGN AND CONSTRUCTION ACTIVITIES SHALL BE COMPLETED IN FULL COMPLIANCE WITH THE AMERICANS WITH DISABILITIES ACT (ADA), 2010 STANDARDS FOR ACCESSIBLE DESIGN, AS HAS BEEN ADOPTED BY METRO.



Project Authorized by Council Resolution No.

APPROVED: _____ DATE: _____
DIRECTOR OF ENGINEERING

File No. _____ Sheet 1 of 20

**FRANKLIN AVENUE - PROJECT NO. 2015-R-004
FROM N 16TH ST TO MANCHESTER AVE**

Project No. 2015-R-004

R.O.W. ACQUISITION TABLE

TRACT NO.	PROPERTY OWNER	COUNTY RECORDS					AREA TO BE ACQUIRED (SF)	EASEMENTS		STREET ADDRESS
		TAX MAP NO.	PARCEL NO.	DEED BOOK	PAGE	INSTRUMENT NUMBER		DRAINAGE (SF)	TEMPORARY CONSTRUCTION (SF)	
1	RICHARD M. GIBSON JR.	83-06	16	9424	441	-	-	-	388	800 N 16TH ST
2	JAMES POWELL CHANEY	83-06	47	-	-	20130603-0055737	-	-	1799	801 N 16TH ST
3	RICHARD & ANDREAS F. OKOJIE	83-06	48	10607	501	-	-	-	746	1605 FRANKLIN AVE
4	RIGHT MORTGAGE COMPANY	83-06	49	9007	790	-	-	-	960	1607 FRANKLIN AVE
5	JEFFREY E. DRAPER	83-06	50	8031	553	-	-	-	600	1609 FRANKLIN AVE
6	MILLER CHILD COMPANY TRUST	83-06	51	-	-	20131216-0127019	-	-	600	1611 FRANKLIN AVE
7	MICHAEL SAMIS & CHRIS STENSTROM	83-06	52	-	-	20070105-0002488	-	-	600	1613 FRANKLIN AVE
8	ADAM J. CHARNEY	83-06	53	-	-	20150120-0005420	-	-	600	1615 FRANKLIN AVE
9	HOSANNA H. BANKS	83-06	54	-	-	20101221-0101413	-	-	650	1617 FRANKLIN AVE
10	BARBARA ANN FISHER	83-06	55	7758	160	-	-	60	540	1619 FRANKLIN AVE
11	STEPHANIE MCRAE	83-06	56	-	-	20121129-0109419	-	70	866	1621 FRANKLIN AVE
12	MANUEL A. & JULIE B. DELGADO	83-06	57	-	-	20060309-0027705	-	-	1261	1623 FRANKLIN AVE
13	ERIC STARS & SYDNEY R. EVANS	83-06	58	-	-	20060920-0116702	25	-	1094	800 SETLIFF PL
14	MICHAEL CHELIUS	83-06	85	-	-	20080325-0029597	101	-	1026	801 SETLIFF PL
15	DANIEL COLIN & TIFFANY ALVINA STAFFORD	83-06	421	-	-	20130604-0056616	-	-	654	1703 FRANKLIN AVE
16	E&K LUSKY REVOCABLE LIVING TRUST	83-06	86	-	-	20130319-0026934	7	-	1967	203 CHAPEL AVE
17	VIVIAN SUJE & JAMES CHARLES NEIGHBOURS	83-06	115	-	-	20030813-0116070	-	-	1577	200 CHAPEL AVE
18	MARY E. & CHARLES K. AGEE	83-06	143	10433	5	-	-	-	84	190 MANCHESTER AVE
19	OAK POINT PROPERTIES, LLC	83-06	214	-	-	20131017-0108816	-	-	359	1510 FRANKLIN AVE
28	CHARLES C. BENTLEY	83-06	249	-	-	20060508-0053412	60	-	756	718 SETLIFF PL
29	SCOTT C. & BETH K. WATKINS	83-06	250	-	-	20140130-0008429	1	-	264	719 SETLIFF PL
30	MICHAEL MCGHEE	83-06	267	-	-	20070313-0030767	8	-	289	115 CHAPEL AVE
31	KIMBERLY ANNA SANSOM	83-06	268	-	-	20000322-0029348	42	-	124	116 CHAPEL AVE