


Vicinity Sketch

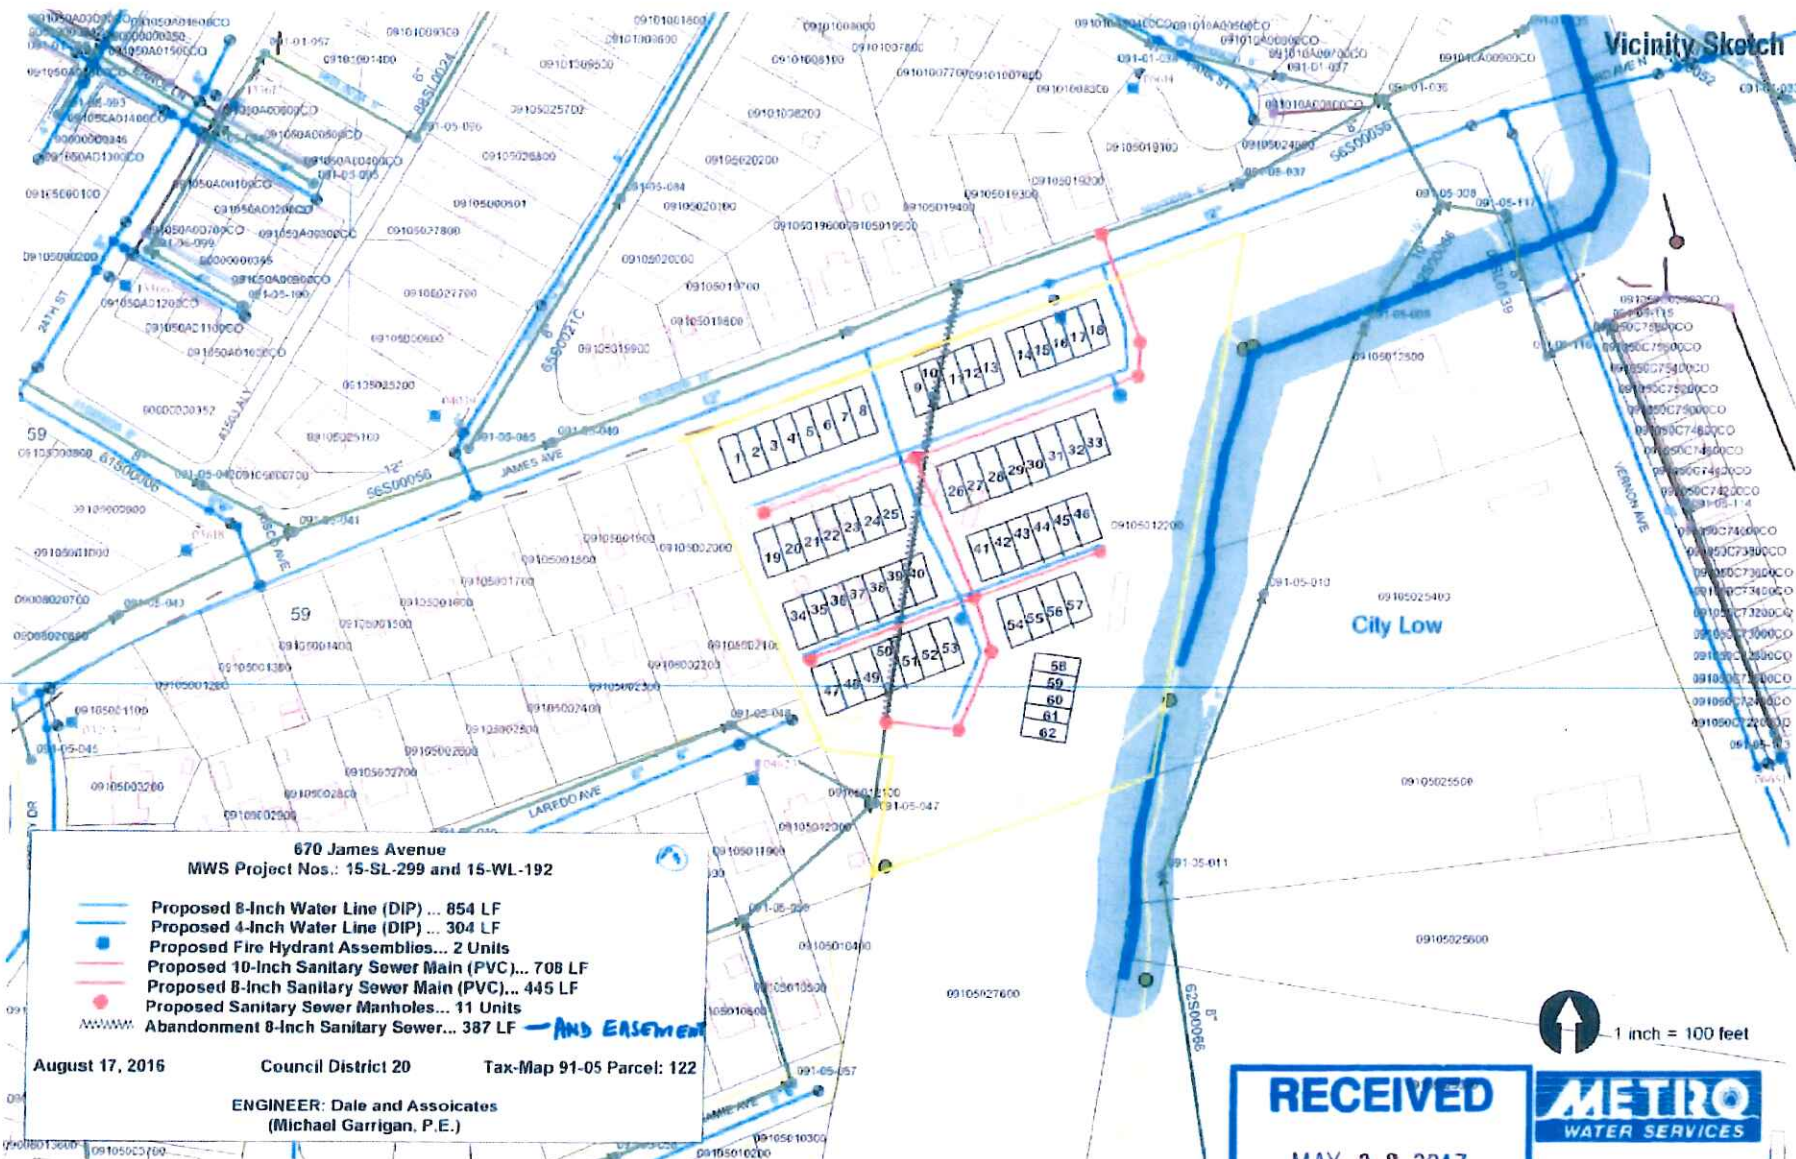

**670 James Avenue**  
**MWS Project Nos.: 15-SL-299 and 15-WL-192**

- Proposed 8-Inch Water Line (DIP) ... 854 LF
- Proposed 4-Inch Water Line (DIP) ... 304 LF
- Proposed Fire Hydrant Assemblies... 2 Units
- Proposed 10-Inch Sanitary Sewer Main (PVC)... 708 LF
- Proposed 8-Inch Sanitary Sewer Main (PVC)... 445 LF
- Proposed Sanitary Sewer Manholes... 11 Units
- Abandonment 8-Inch Sanitary Sewer... 387 LF

August 17, 2016      Council District 20      Tax-Map 91-05 Parcel: 122

ENGINEER: Dale and Associates  
 (Michael Garrigan, P.E.)

**RECEIVED**  
 MAY 03 2017  
 11:41 A.M.  
 Property SERVICES



GAK