


Exhibit 1

4908 DELAWARE AVE.

**CAUTION**  
 THE POSITION OF THE WATER AND SANITARY SEWER MAINS SHOWN ARE APPROXIMATE AND ARE INTENDED TO SHOW THE GENERAL LOCATION ONLY. THE SIZES NOTED ARE TO THE BEST OF MWS KNOWLEDGE. IN ALL CASES WHERE PRECISE LOCATION AND MAIN SIZES ARE REQUIRED, FIELD VERIFICATION WILL BE NECESSARY

**Urban Flats**  
**Project Nos.: 17-SL-108 and 17-WL-88**  
 August 29, 2017 Council District 20 Tax Map: 91-11 Parcel: 282  
**ENGINEER: DBS and Associates (Houston Smith, P.E.)**

- Proposed 8-Inch Sanitary Sewer Main (PVC)...155 LF
- Proposed Sanitary Sewer Manholes... 2 Units
- Proposed 6-Inch Water Main (DIP)... 169 LF
- Proposed Abandonment 8-Inch Sewer... 89 LF

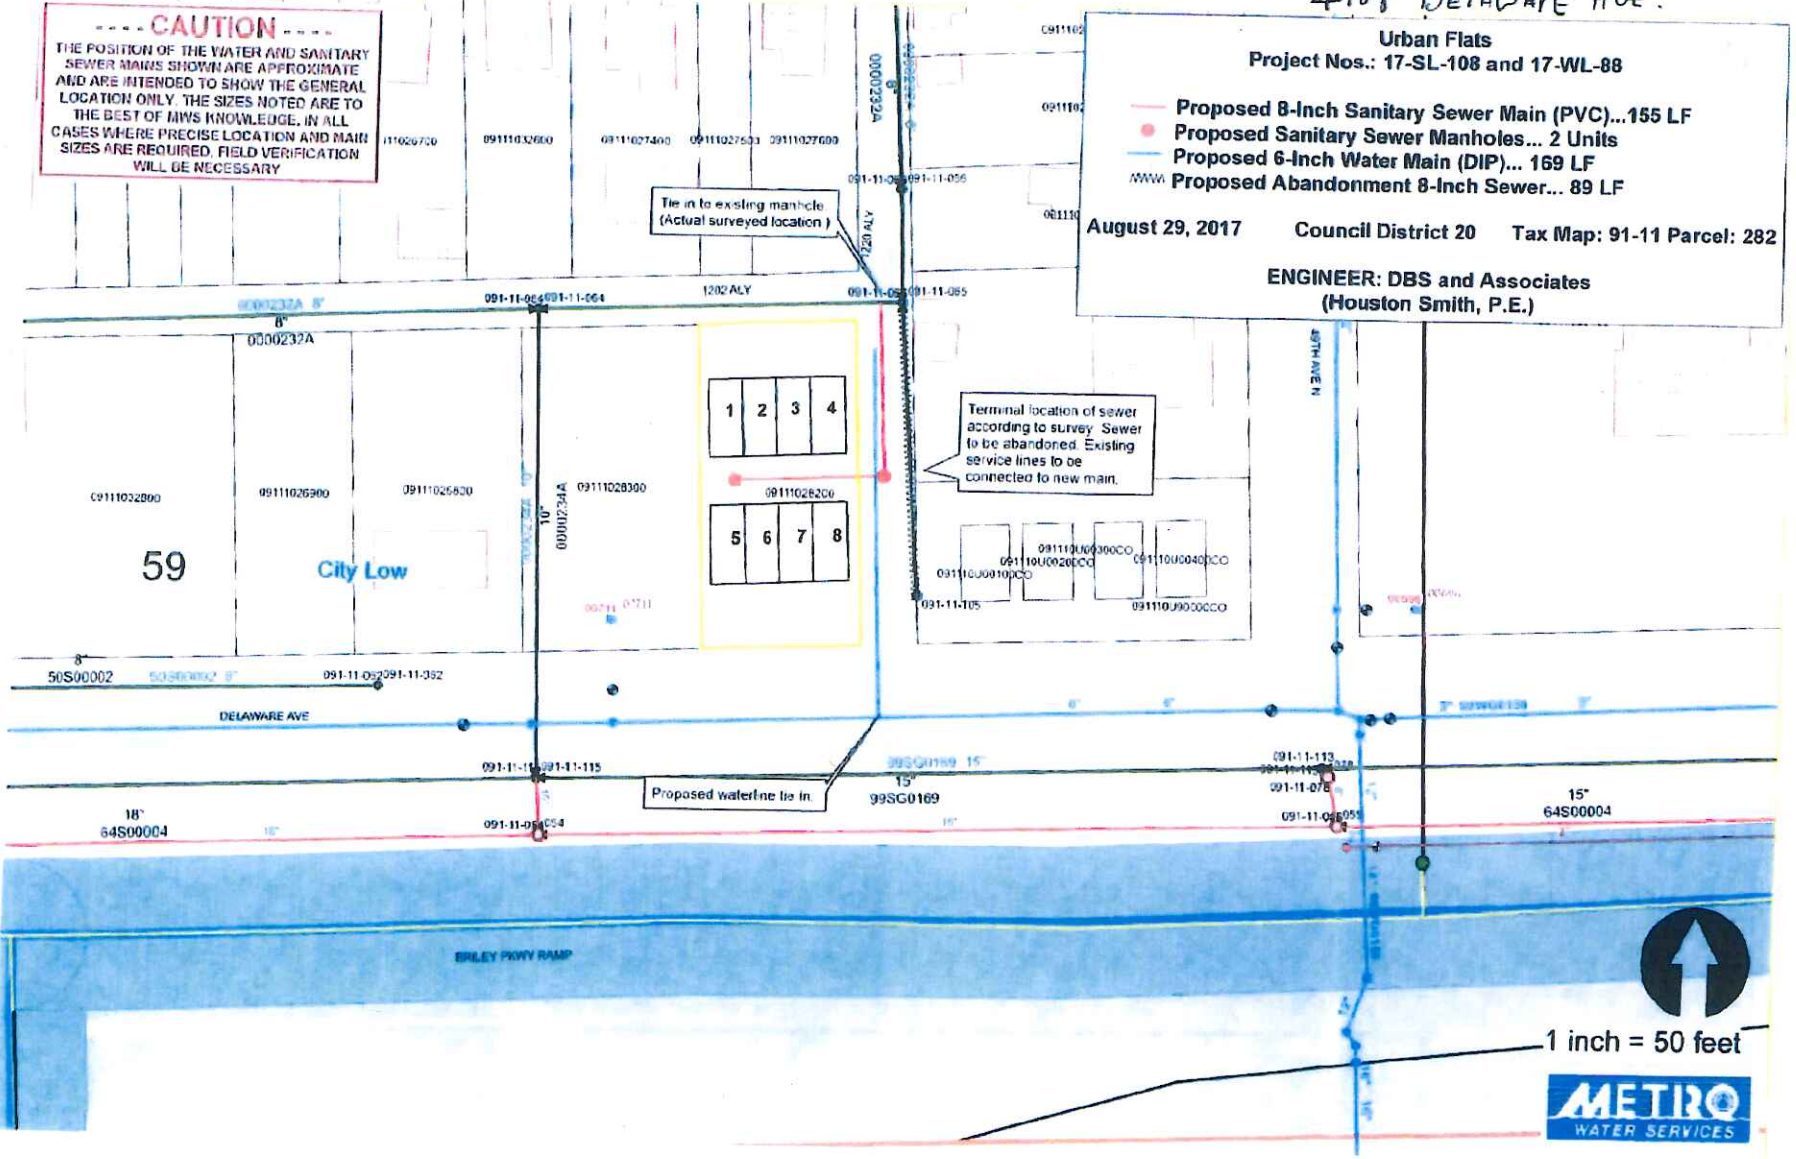

59

City Low

ERLEY PKWY RAMP

**METRO**  
 WATER SERVICES