


CAUTION
 THE POSITION OF THE WATER AND SANITARY SEWER MAINS SHOWN ARE APPROXIMATE AND ARE INTENDED TO SHOW THE GENERAL LOCATION ONLY. THE SIZES NOTED ARE TO THE BEST OF MWS KNOWLEDGE. IN ALL CASES WHERE PRECISE LOCATION AND MAIN SIZES ARE REQUIRED, FIELD VERIFICATION WILL BE NECESSARY.

Criminal Justice Center
 Project Nos.: 17-SL-106 and 17-WL-86

- Proposed Sanitary Sewer Manholes... 1 Unit
- Proposed 8-Inch Water Main (DIP)... 45 LF
- Proposed Fire Hydrant Assemblies... 1 Unit
- AWM Proposed Abandonment of 12-Inch Sewer... 194 LF

August 31, 2017 Council District 19 Tax Map: 93-02 Parcel: 21

ENGINEER: Stantec
 (Heath Elder, P.E.)

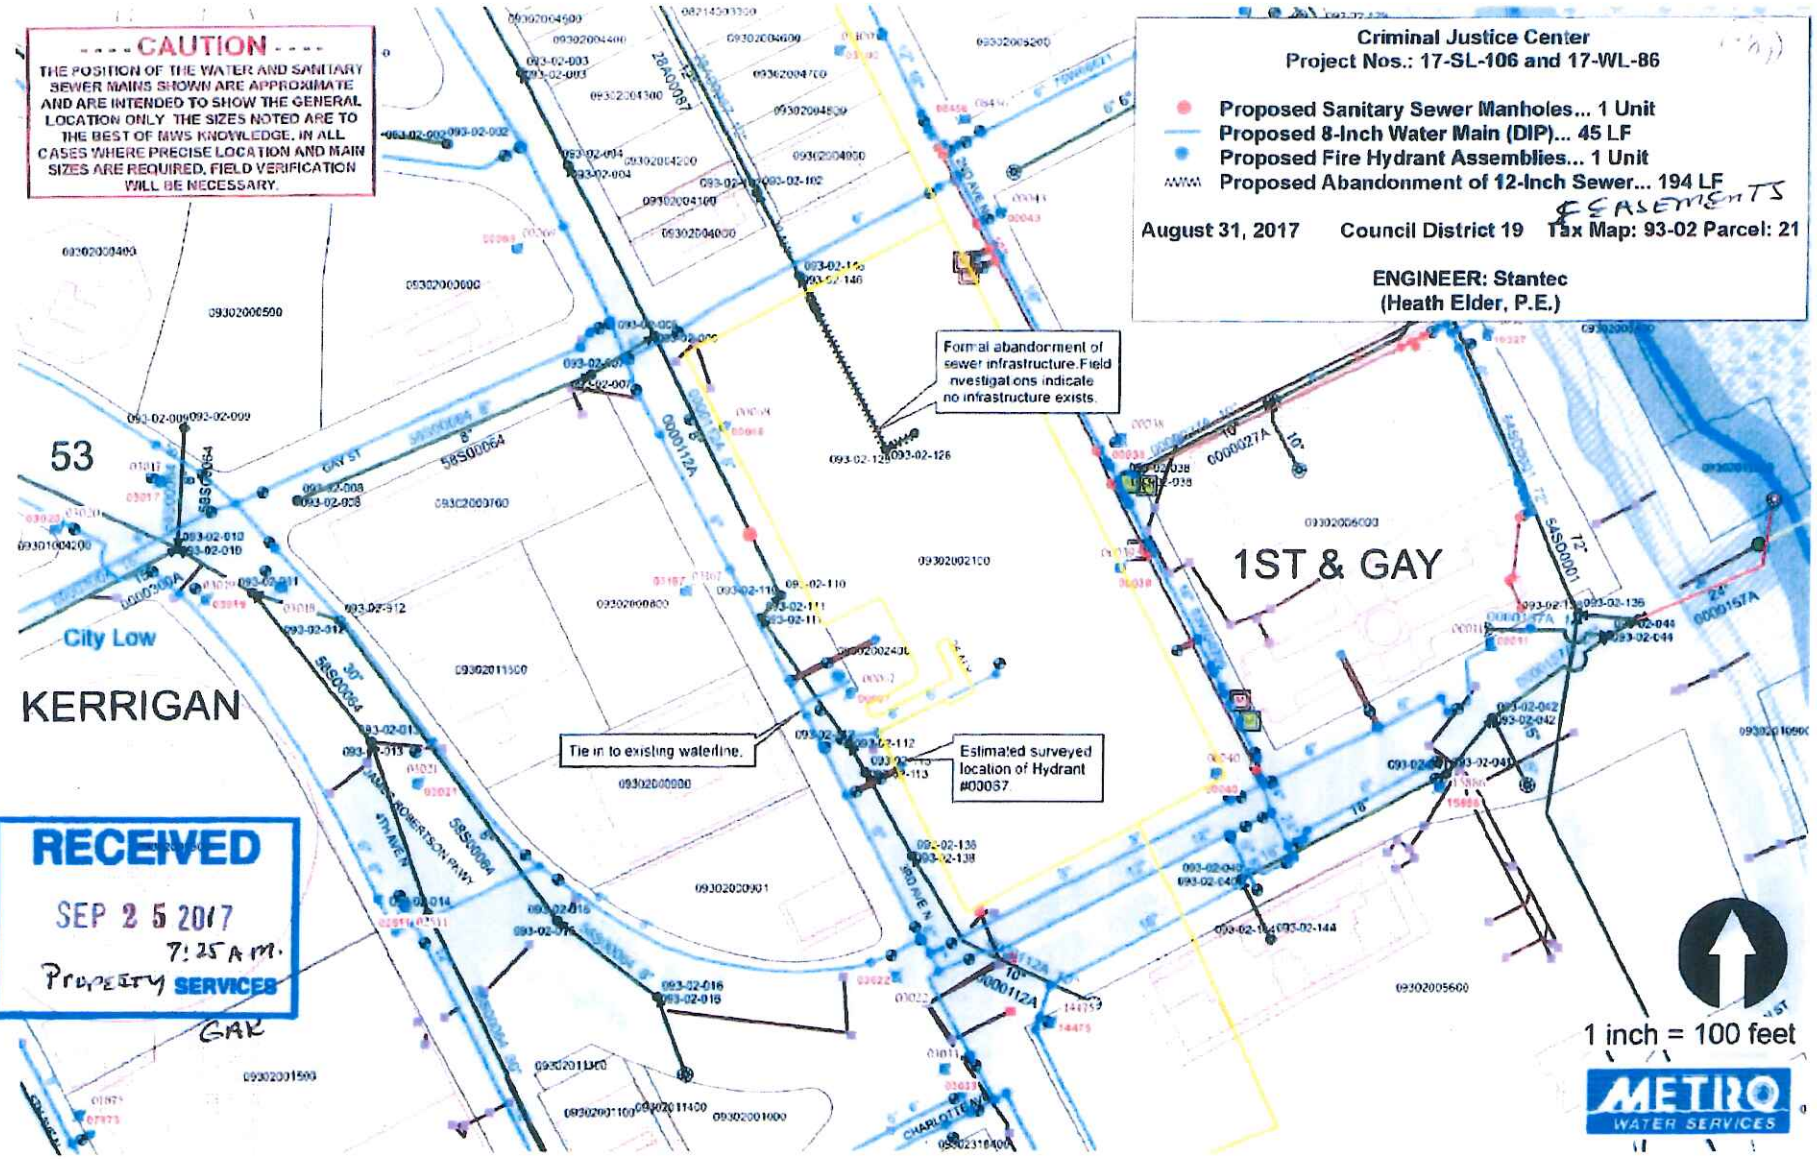

RECEIVED
 SEP 25 2017
 7:25 A.M.
 Property SERVICES
 GAR

1 inch = 100 feet

METRO
 WATER SERVICES