


Proposal No. 2016M-024EN-001

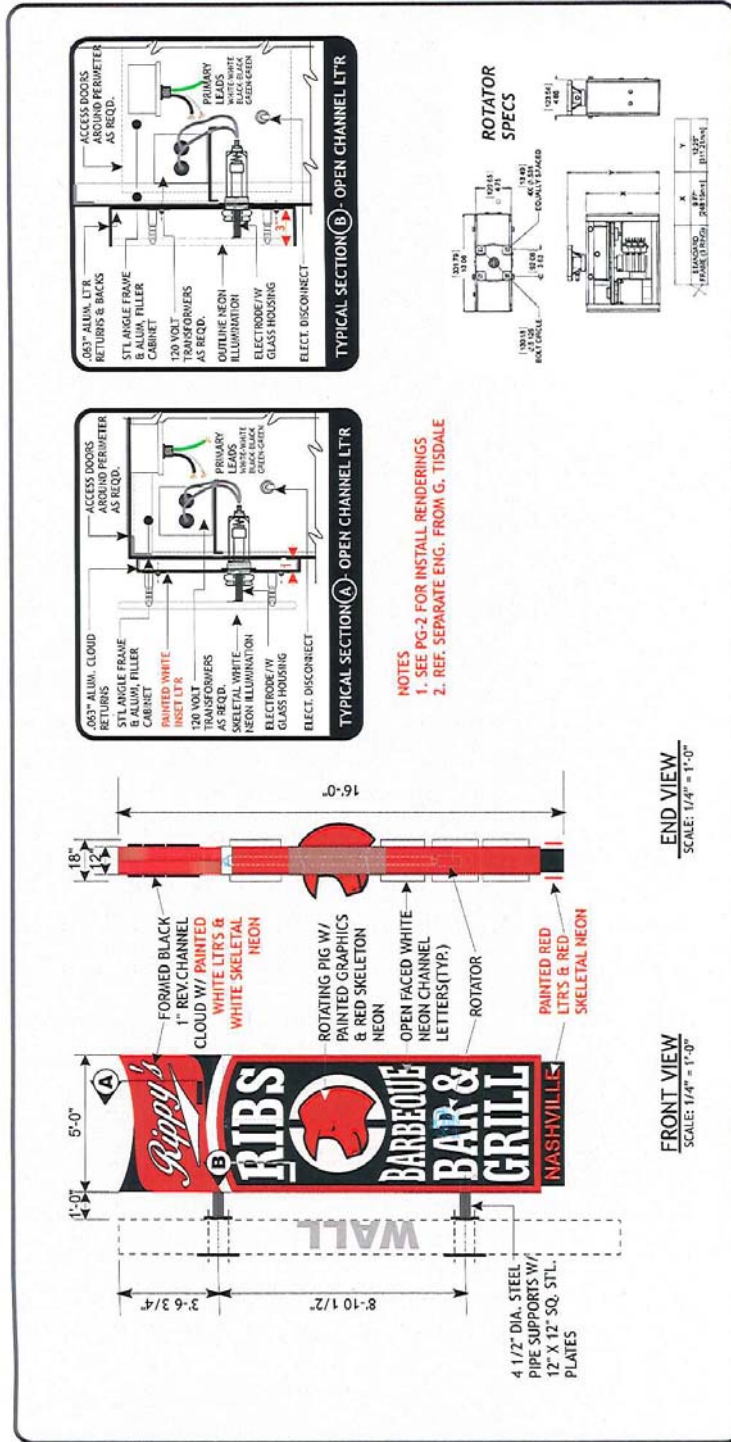

APPROVALS FOR MANUFACTURE

ENGINEERING: _____

INSTALLATION: _____

PROJECT MANAGER: _____

RECORDED BY: AT/RM DATE: 06-27-16

WORK ORDER NO.: 377893

PAGE 1 OF 2

SPECIFICATIONS & FINISHES:

1-FABRICATE/INSTALL TWO(2) PROJECTING BLADE SIGNS AS ILLUSTRATED AND SPECIFIED.

WHITE BLACK PMS 186

RIPPY'S

LOCATION: 429 BROADWAY NASHVILLE, TN

JOB CONTACT: NAME PROJECT MGR: M. SHEA

DRAWING NO: 153347-MS10-01

JOSLIN AND SON SIGNS

630 Huffmeyer Rd. Nashville, TN 37210

615.255.9463 1.800.945.9357



JOSLIN AND SON SIGNS
 630 Marietta Blvd, Nashville, TN 37210
 615.255.3483 1.800.945.9557

APPROVALS
 FOR ENGINEERING
 INSTALLATION
 PROJECT MANAGER

DESIGNED BY: AT/RM
 DATE: 06-27-16
 WORK ORDER NO.: 377893
 PAGE 2 OF 2

INSTALL RENDERINGS

RIPPY'S
 LOCATION: 479 BROADWAY
 NASHVILLE, TN
 JOB CONTACT: NAME PROJECT MGR: M. SHEA
 DRAWING NO: 153347-MS20-02