


Proposal No. 2016M-022EN-001

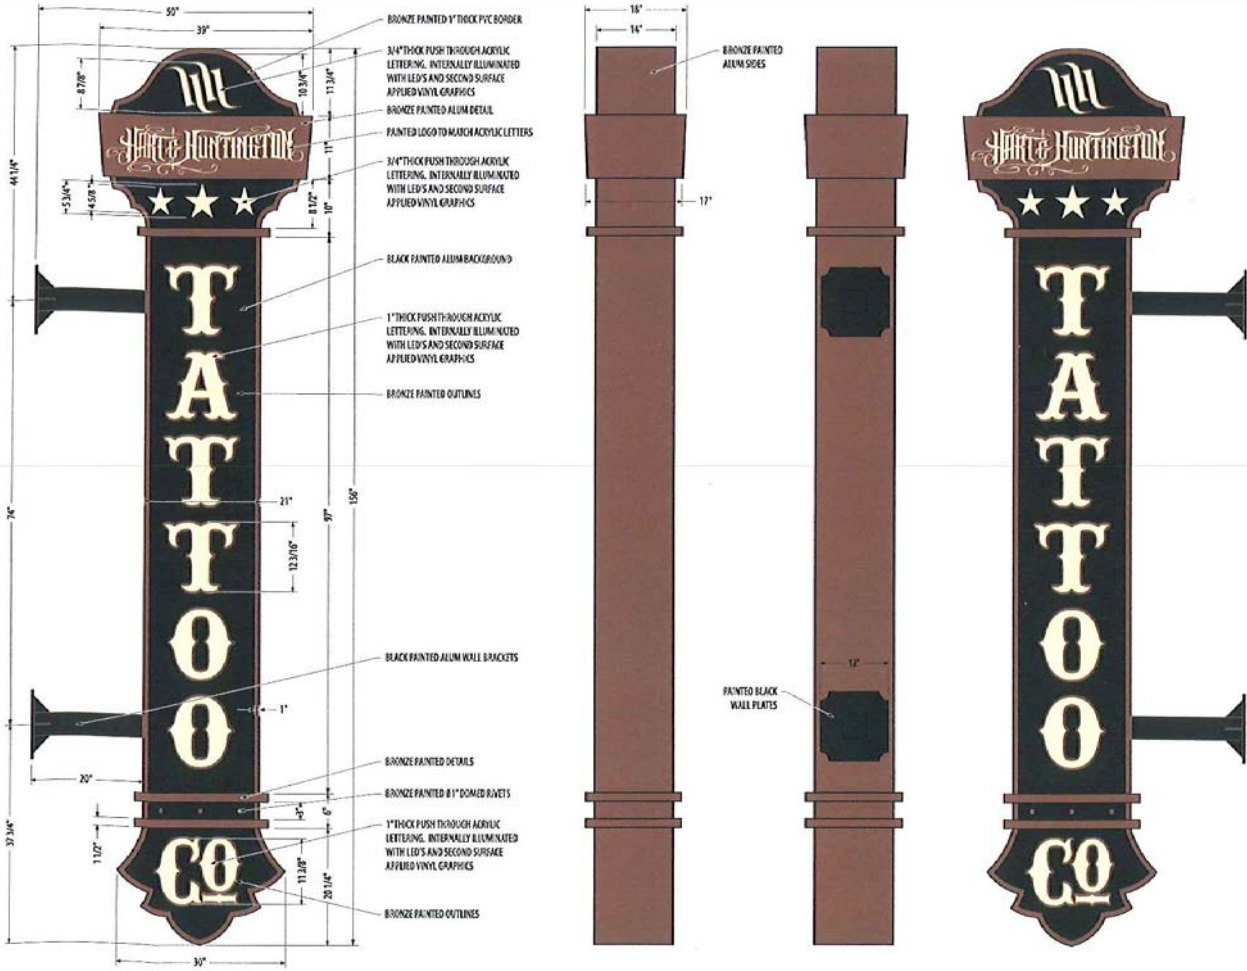



Sign PRODUCERS
Quality Craftsmanship

555 West Lands Street Rd.
Orlando, Florida 32824
office: 407.855.8854
fax: 407.855.9160
www.signproducers.com

CONCEPTUAL

Any party using this document is in confidence and agrees that it shall not be disclosed in whole or part nor duplicated in any way without written consent of SIGN PRODUCERS, INC.

Revisions:

1	4.1.16 Client Notes
2	
3	
4	
5	4.29.16 Size Increase (p.12)

Engineer of Record:

Drawn By: Daniel Scime
Checked By:
Park: N/A
Building: 135 Second Ave.
Attraction: N/A

Project:
H&H Nashville Signage

Drawing Title:
Main Marquee & Entrance Marquee

URL Numbers

1	
2	
3	
4	
5	
6	

3.30.16 REV
HH-2006



Location Elevation
Scale: 1/8" = 1'-0"

1
HH-200.1



Location Elevation Details
Scale: 1/4" = 1'-0"

2
HH-200.1



555 West Landstreet Rd.
Orlando, Florida 32824
office: 407-855-8564
fax: 407-855-9160
www.signproducers.com

CONCEPTUAL

Any party accepting this document does so in confidence and agrees that it will not be disclosed in whole or part, nor disclosed to others, without written consent of SIGN PRODUCERS, INC.

Revisions:

- 4.1.16 Client Notes
- 4.4.16 Client Notes
- 4.7.16 Client Notes
- 4.23.16 Site Proposal (up 11')

Engineer of Record:

Drawn By: Daniel Scime

Checked By:

Park: N/A

Building: 135 Second Ave.

Attraction: N/A

Project:
H&H Nashville Signage

Drawing Title:
Main Marquee & Entrance
Marquee

UL Numbers

1
2
3
4
5
6

3.30.16	REV	▲
HH-200.1		