


Proposal No. 2015M-032EN-001




SIGN A

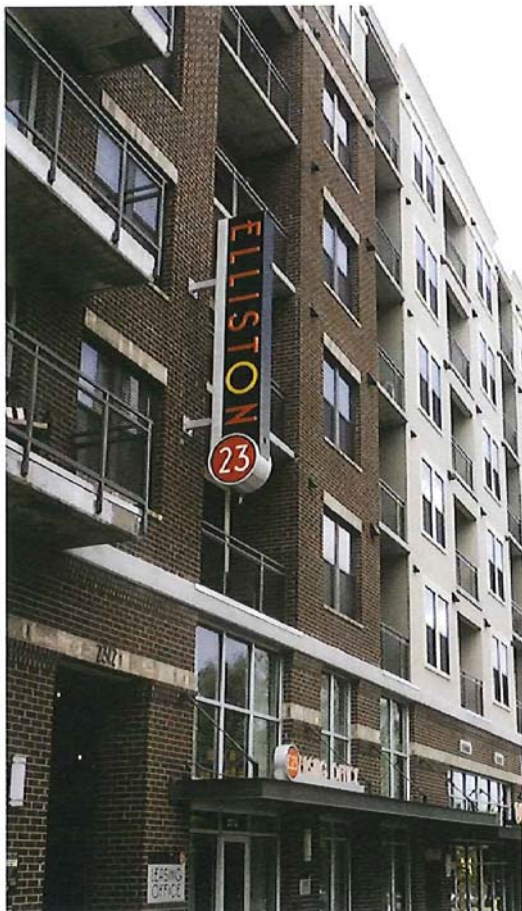


EXISTING



OPTION ONE

 

ELLISTON LUXURY APTS. 2300 ELLISTON PL. NASHVILLE TN 37203

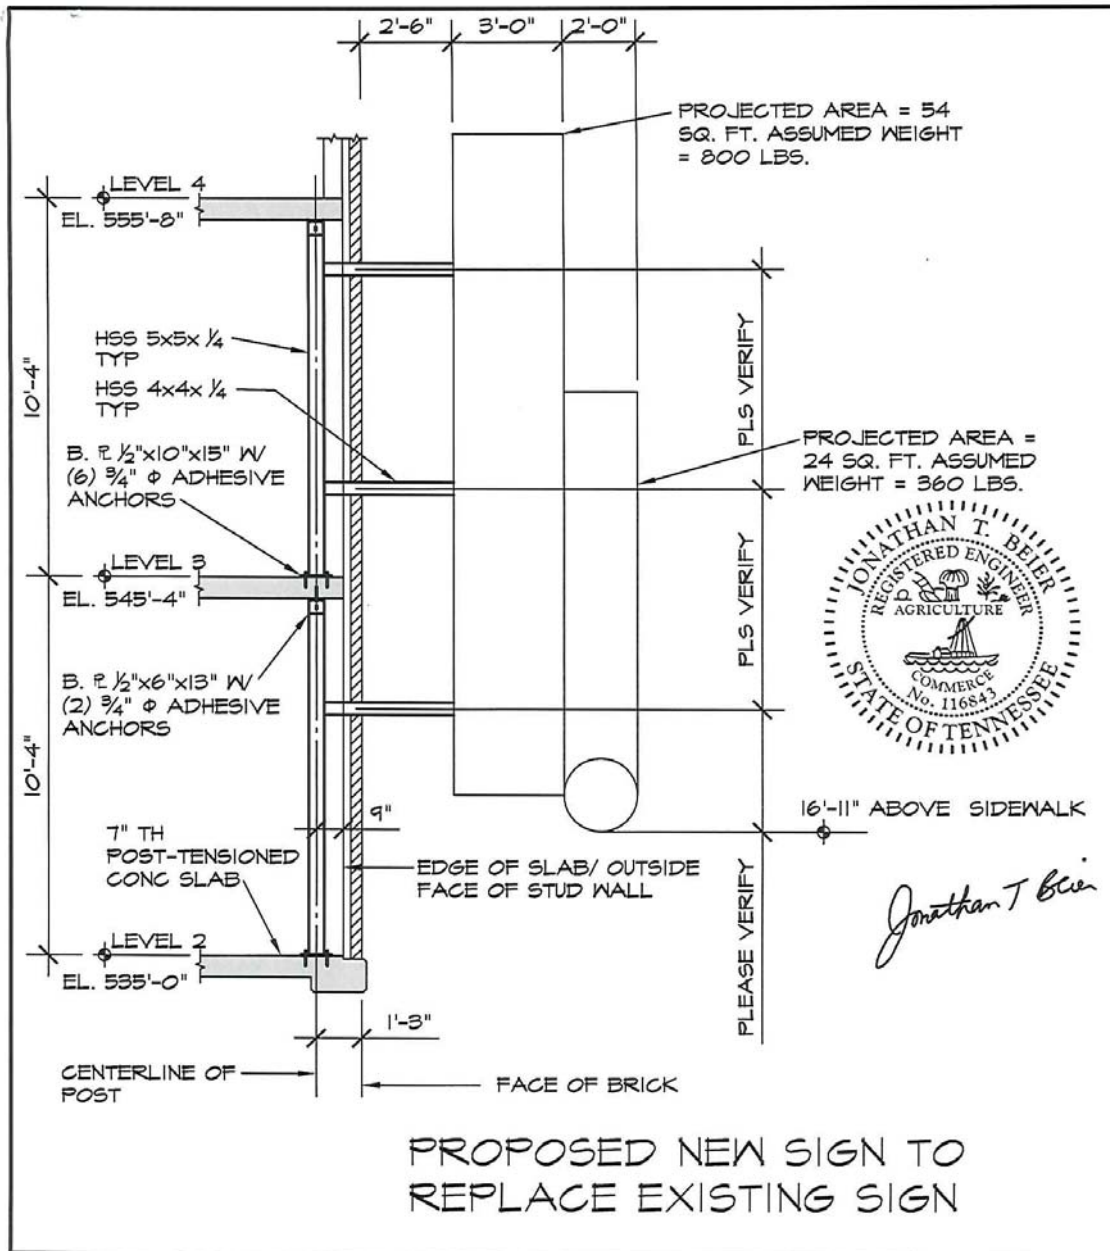

SHELLEY
METZ
BAUMANN
HAWK

STRUCTURAL ENGINEERING

JOB	ELLISTON AVENUE APARTMENTS SIGN	JOB NO.	115-220
CLIENT	SCHWAB ARCHITECTS	DATE	10-29-15
1166 Dublin Road Suite 200 Columbus Ohio 43215-1038 T 614 481-9800 F 614 481-9353 www.smbhinc.com		SHEET NO.	S1

SIGN B




EXISTING



INSTALL LIGHTS TO
BACK LIGHT SIGNS

ELLISTON PLACE, NASHVILLE TN
THE CONNOR GROUP
A REAL ESTATE INVESTMENT FIRM

ELLISTON LUXURY APTS. 2300 ELLISTON PL. NASHVILLE TN 37203

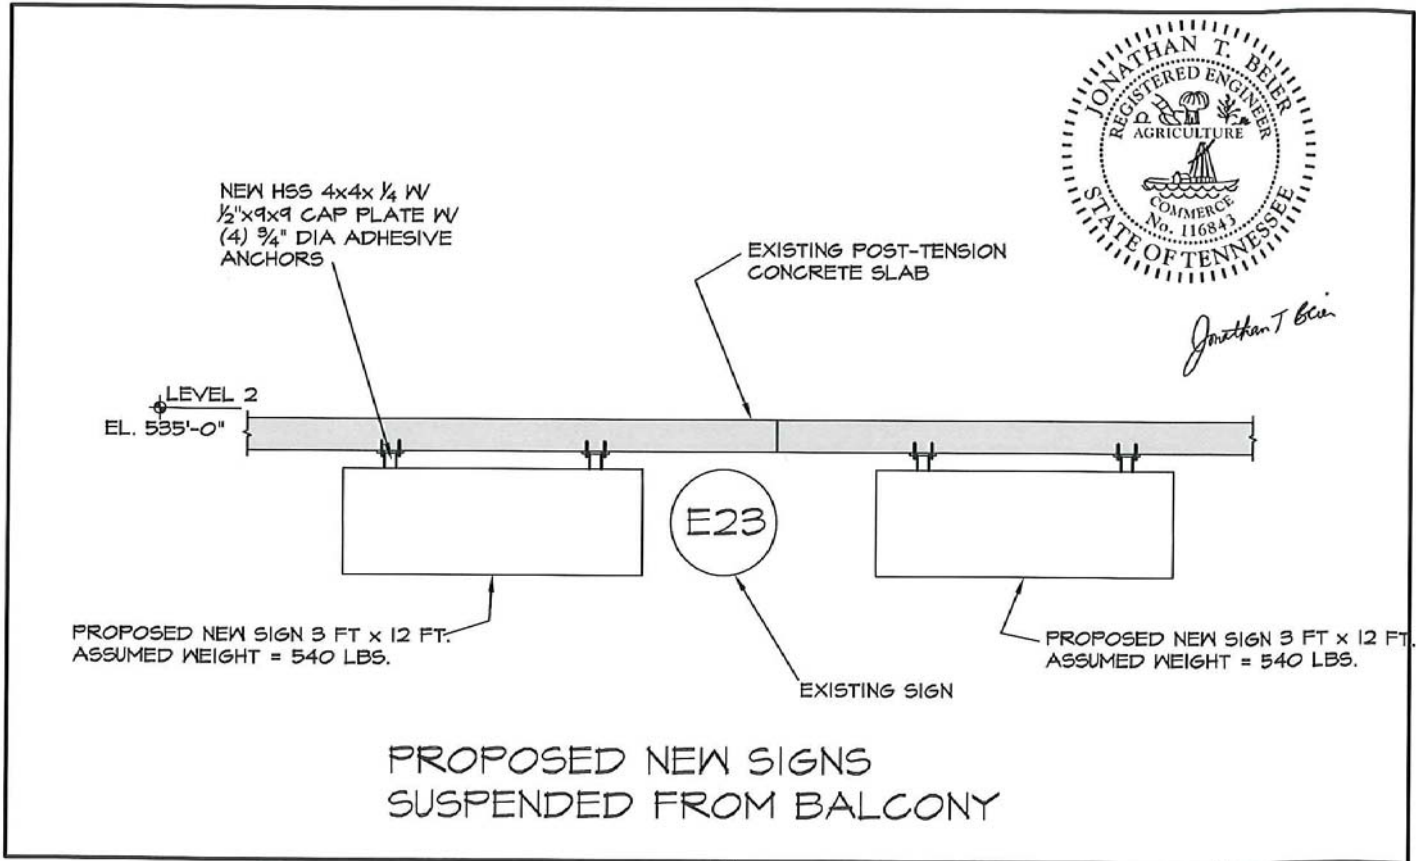

SHELLEY
METZ
BAUMANN
HAWK


STRUCTURAL ENGINEERING


1166 Dublin Road Suite 200 Columbus Ohio 43215-1038
T 614 481-9800 F 614 481-9353 www.smbhinc.com

JOB	ELLISTON AVENUE APARTMENTS SIGN	JOB NO.	115-220
CLIENT	SCHWAB ARCHITECTS	DATE	10-29-15
		SHEET NO.	S2

(N0035515.1)

D-15-06840

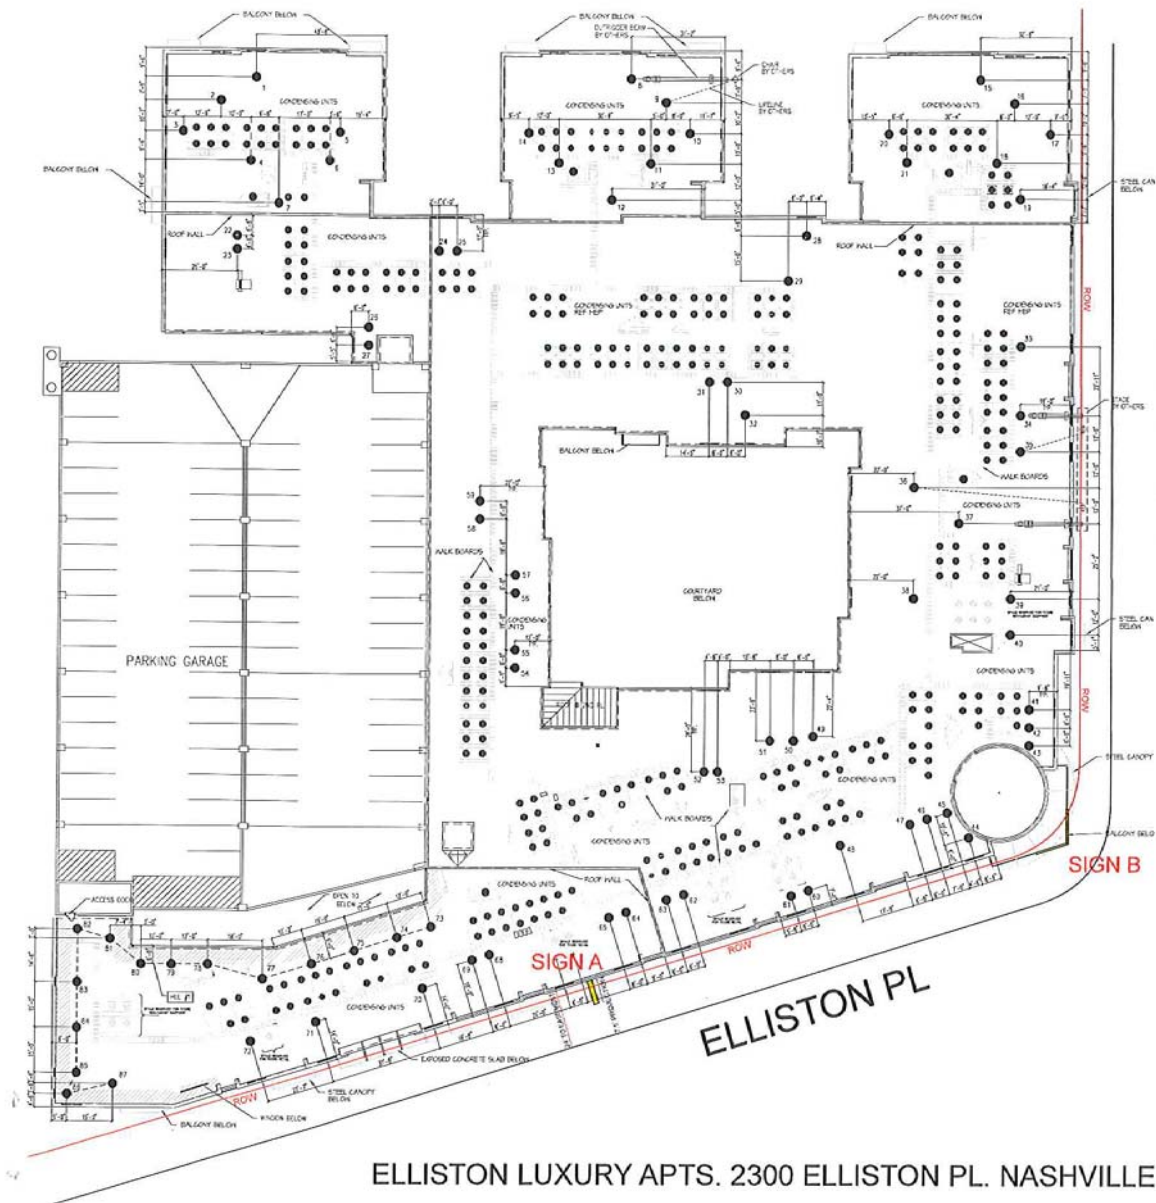

1/16" = 1'-0" 

23RD AVE. N

ELLISTON PL

ELLISTON LUXURY APTS. 2300 ELLISTON PL. NASHVILLE TN 37203

NO.	DESCRIPTION	DATE
1	ISSUED FOR PERMITS	08/15/11
2	ISSUED FOR PERMITS	08/15/11
