


CAROTHERS CROSSING, PHASE 3, SECTION 1
CAROTHERS ROAD/EAST OF BATTLE ROAD
PROJECT NOS. 07-SL-128 / 07-WL-80

SEWER - 3,087' - 8"

WATER - 321' - 10"; 1,208' - 8"; 189' - 4"; 8 FH

AUGUST 24, 2007 CD 31 MAP 188 PARCELS 4, 5, 33, 36, 182 & 183
 ENGINEER - STANTEC (RICK SCHUFF)

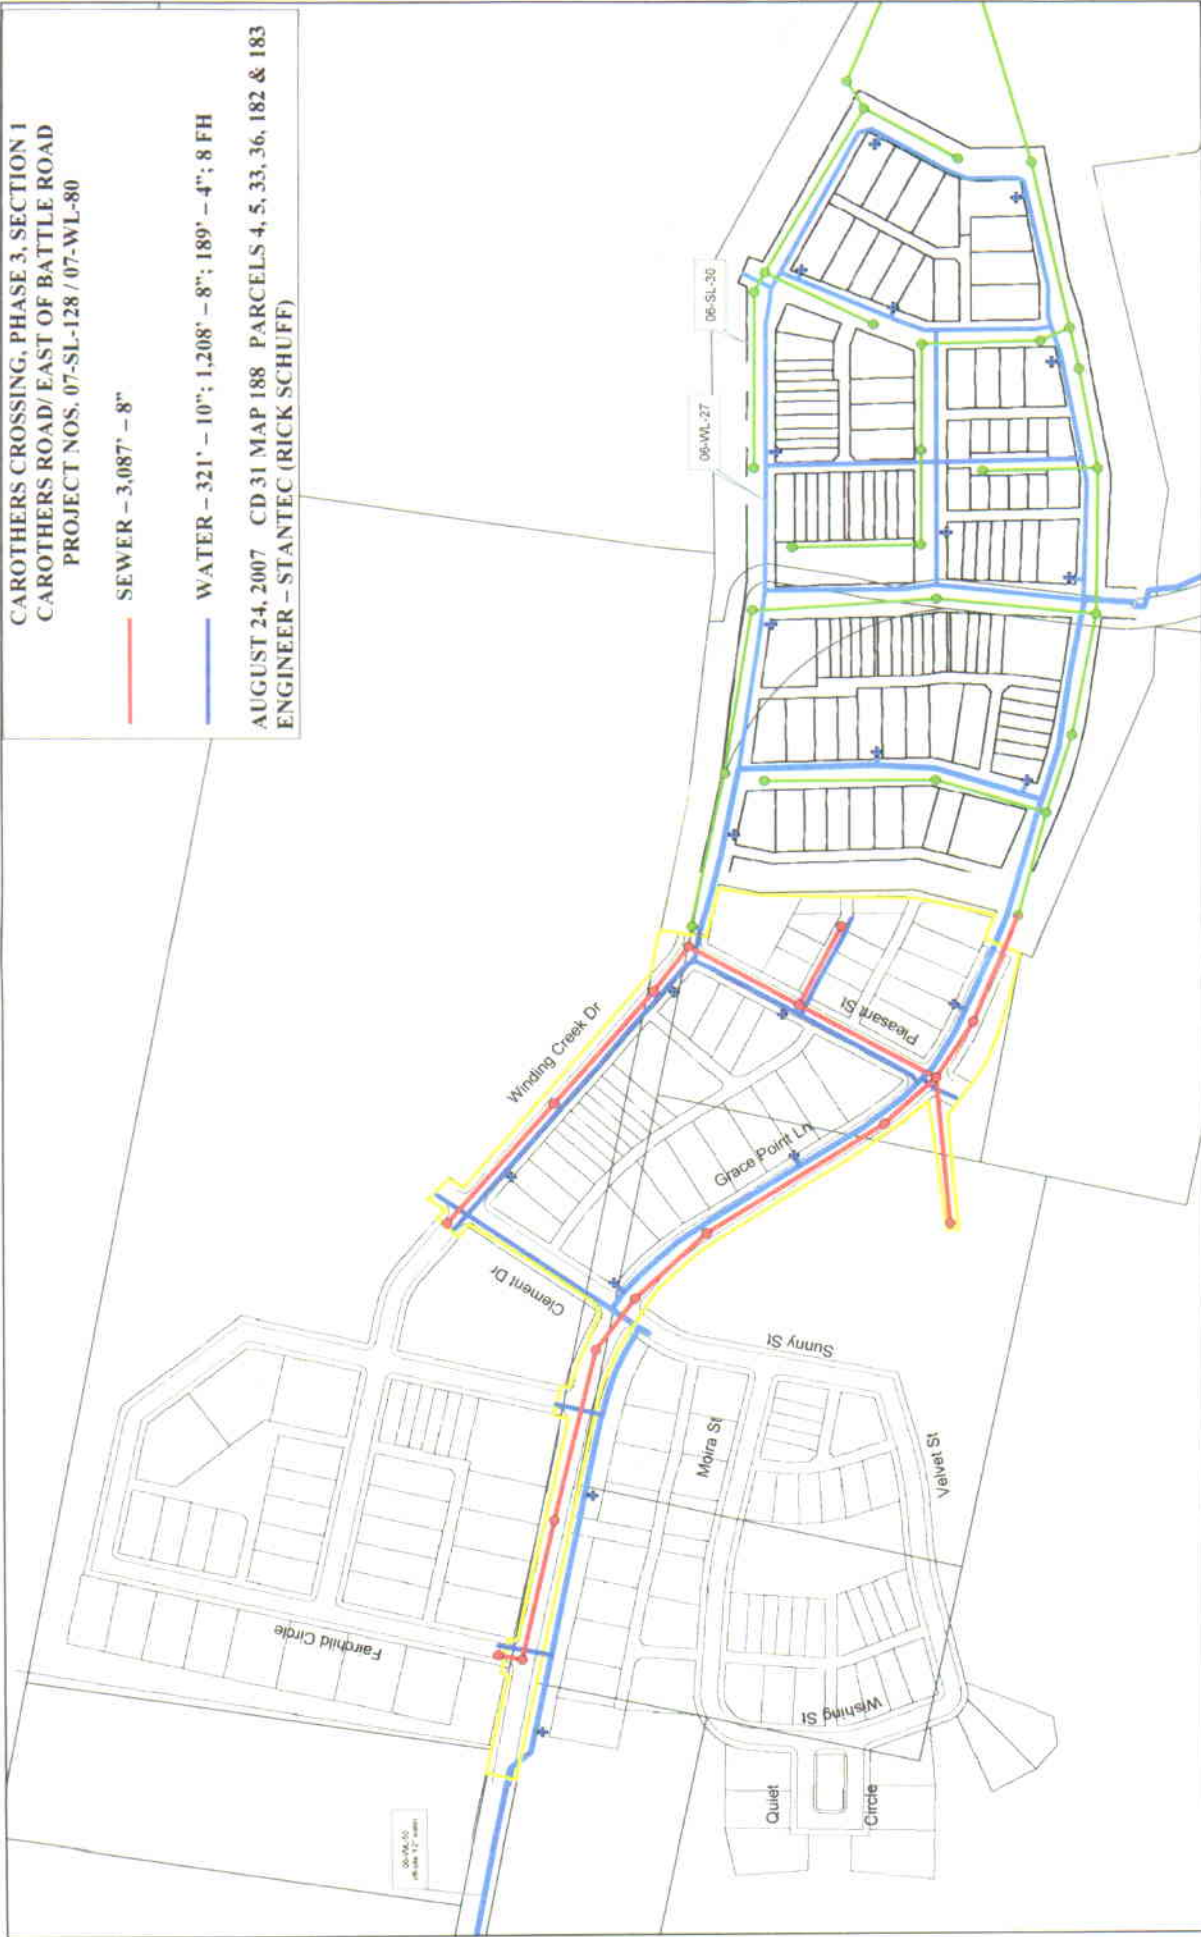

1 inch equals 200 feet