


Exhibit 1

3417 AMANDA AVENUE STORMWATER IMPROVEMENTS PROJECT 15-SWC-167

- Proposed Temporary Dr-Of-rage Easement
- Proposed Easement
- Proposed Pipe
- Proposed Ditch

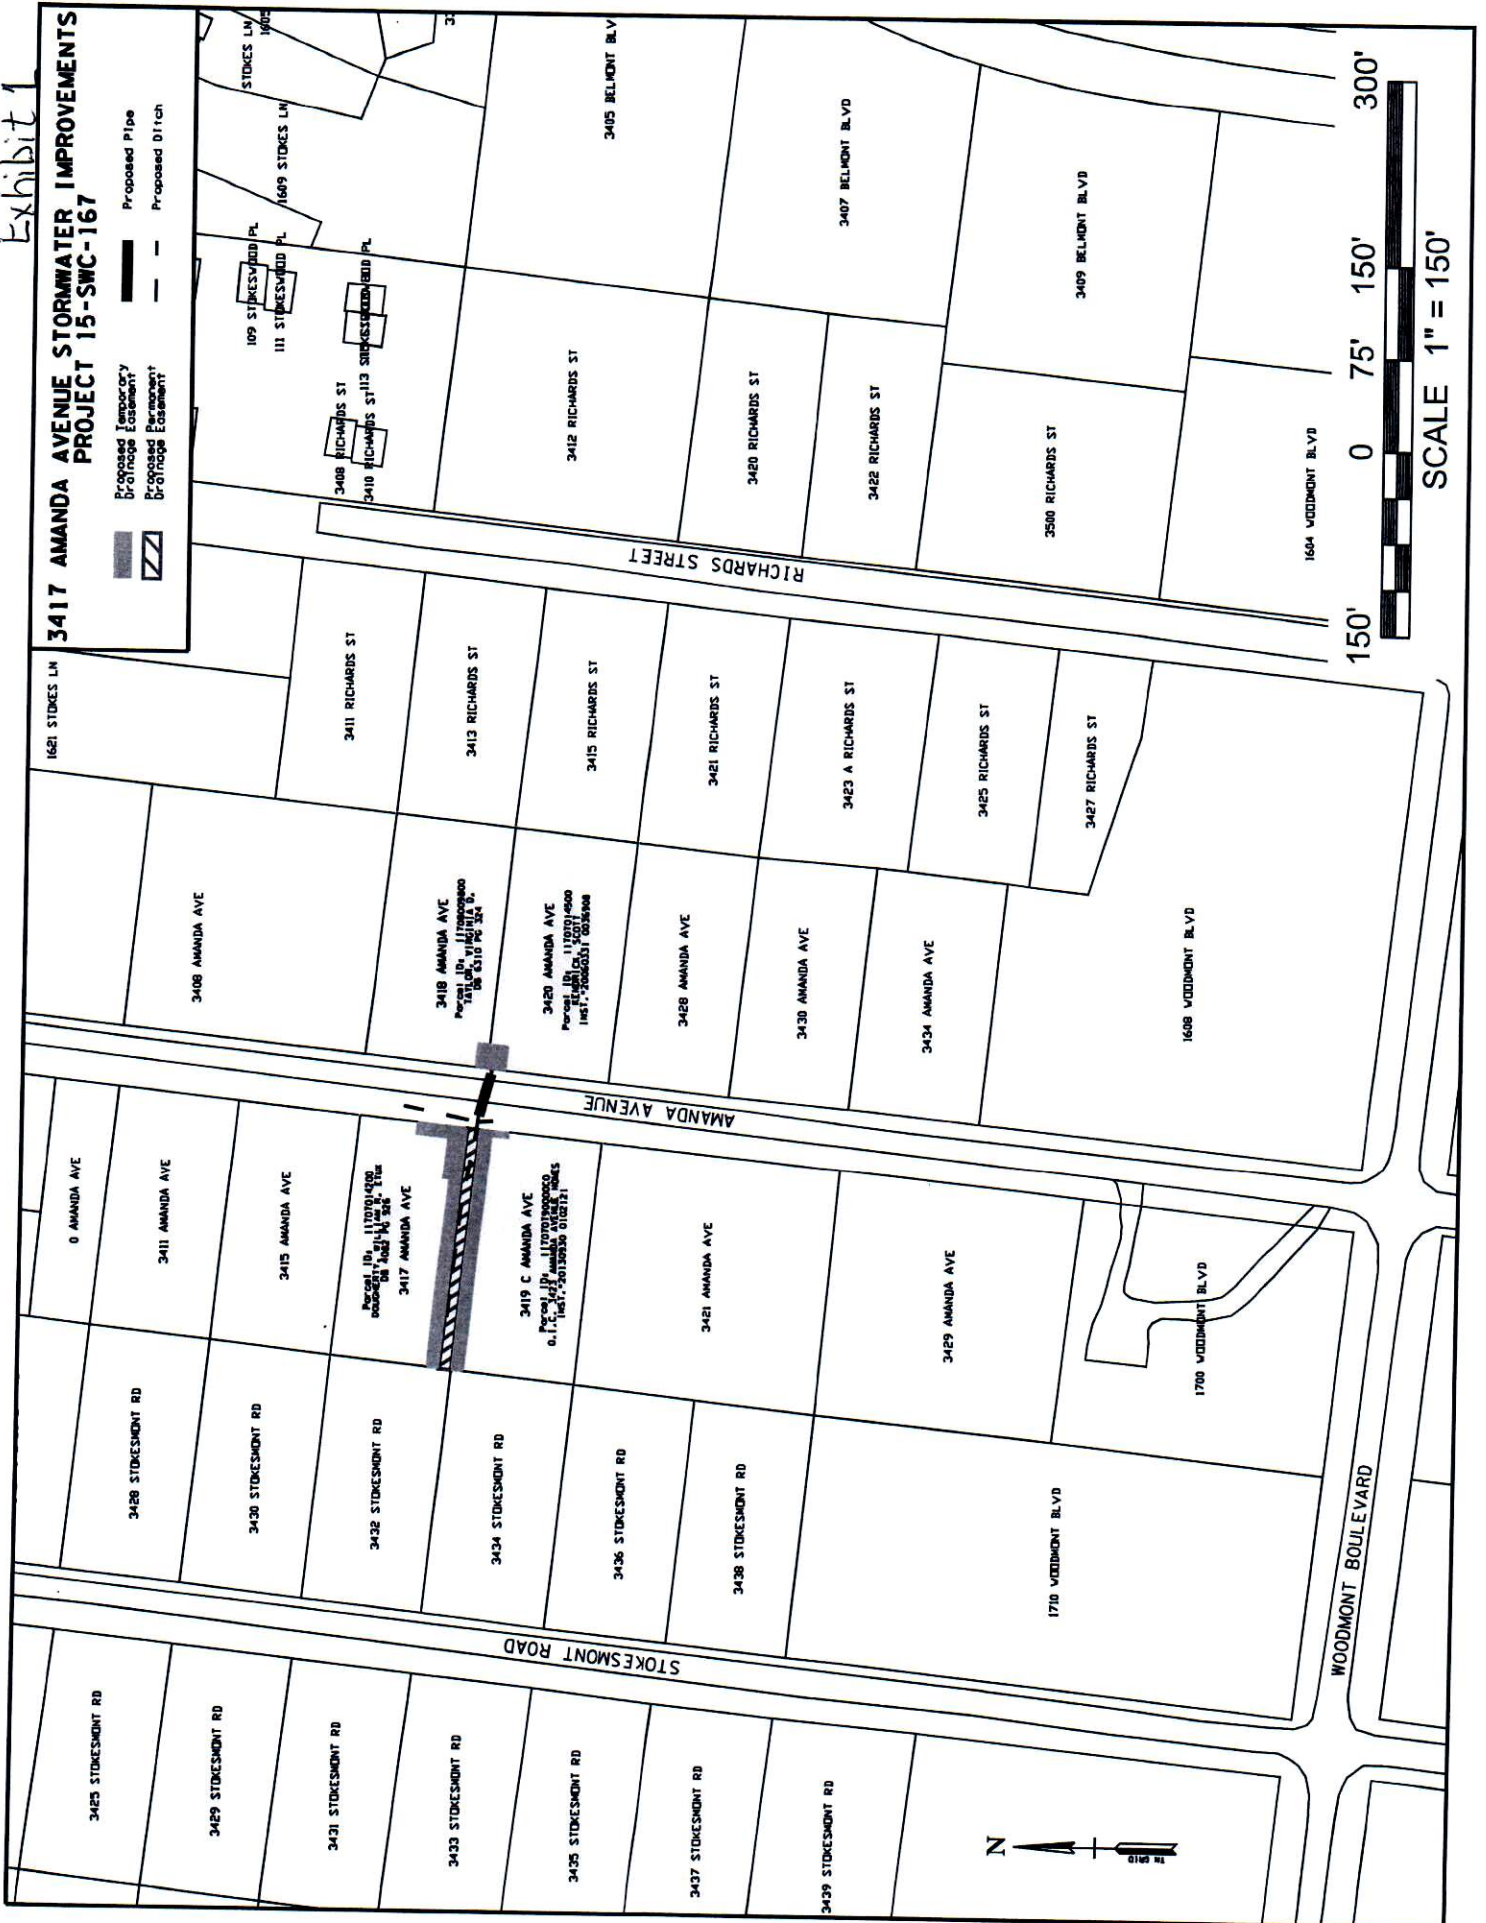

**15-SWC-167 AMANDA AVE. STORMWATER
PERMANENT and TEMPORARY EASEMENTS**

<u>Address</u>	<u>Map/Parcels</u>	<u>Property Owners</u>
3417 Amanda Avenue	117-07 142	William R. Dougherty Et Ux
3418 Amanda Avenue	117-08 98	Virginia D. Taylor
3419C Amanda Avenue	117-07-T-9000CO	3423 Amanda Avenue Homes
3420 Amanda Avenue	117-07 145	Scott Kendrick