

Exhibit 1

Vicinity Sketch

Fluffo Office Building (The Wabash)
MWS Project No.: 15-SL-189

(PM)


- Proposed Abandonment 12-Inch Combined Sewer... 95 LF
- Proposed Abandonment 18-Inch Combined Sewer... 12 LF
- Proposed Abandonment 24-Inch Combined Sewer... 235 LF
- Proposed Combined Sewer Manholes.. 3 Units
- Proposed 30-Inch Combined Sewer (RCP)... 96 LF
- Proposed 24-Inch Combined Sewer (RCP)... 176 LF
- Proposed 24-Inch Combined Sewer (PVC)... 37 LF

August 8, 2016

Council District 6

Tax-Map 82-16 Parcel 69

ENGINEER: Feller Finch and Associates
(Gregory Feller, P.E.)

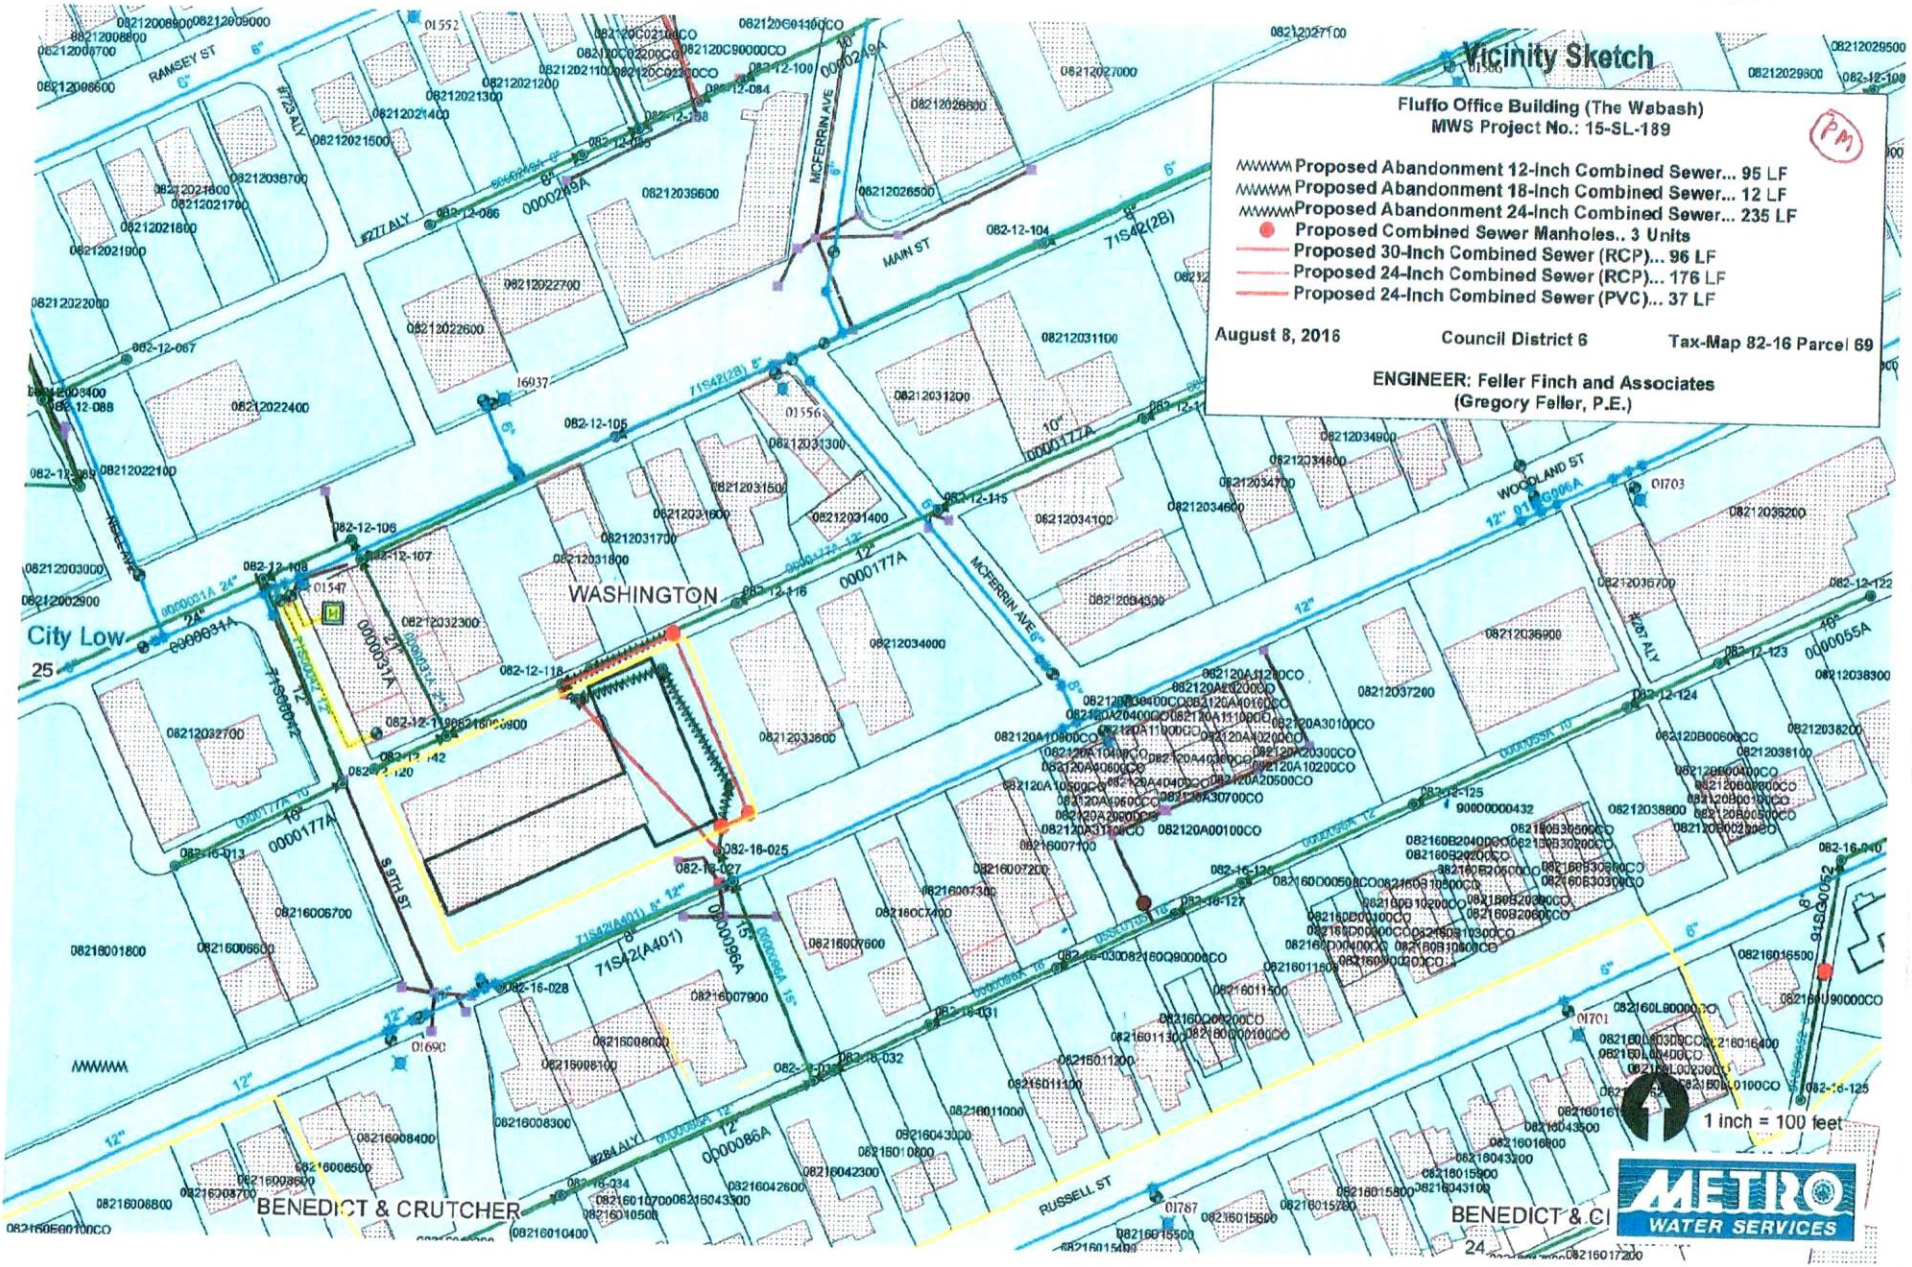

1 inch = 100 feet

