


MAP SHOWING
DEDICATION OF EASEMENT
 TO THE METROPOLITAN GOVERNMENT
 OF NASHVILLE AND DAVIDSON COUNTY, TENNESSEE
 FROM
 ELIZABETH T. MCKELVEY

PROJECT NO. 04-D-0704	EASEMENT NO.	SYSTEM
SCALE N.E.S.	PARCEL NO. 11705010200	DATE AUGUST 19, 2005
		BY AMEC EARTH AND ENVIRONMENTAL, INC.

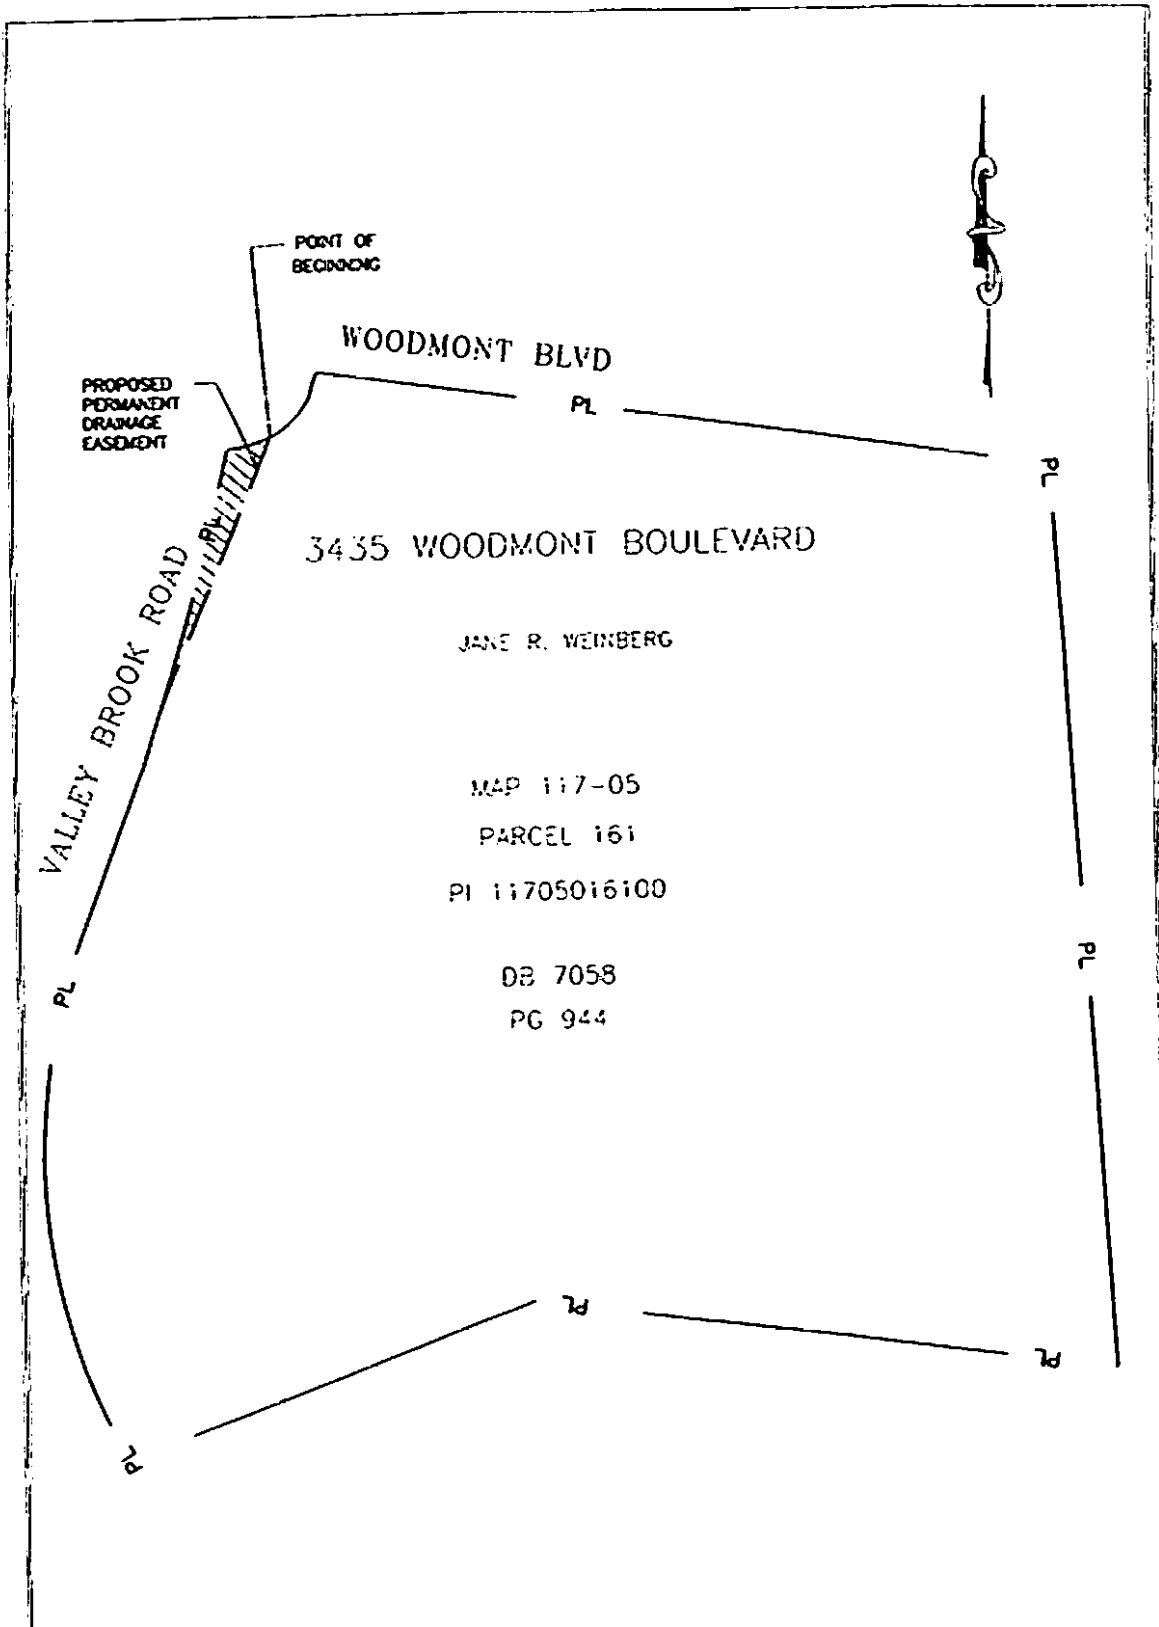

WOODMONT BLVD

PROPOSED PERMANENT DRAINAGE EASEMENT

3435 WOODMONT BOULEVARD

JANE R. WEINBERG

MAP 117-05

PARCEL 161

PI 11705016100

DB 7058

PG 944

VALLEY BROOK ROAD

MAP SHOWING
DEDICATION OF EASEMENT
 TO THE METROPOLITAN GOVERNMENT
 OF NASHVILLE AND DAVIDSON COUNTY, TENNESSEE
 FROM
JANE R. WEINBERG

PROJECT NO. 04-D-0704	EASEMENT NO. _____	SYSTEM _____
SCALE N.T.S.	PARCEL NO. 11705016100	DATE AUGUST 26, 2005
BY AXEC EARTH AND ENVIRONMENTAL, INC.		