

EDENWOLD

METRO GOV'T
TAX MAP 34-11 PARCEL 10
DB. 8980 PG 45, R.O.D.C., TN.

HOOVER COMPANY, INC.
TAX MAP 34-10 PARCEL 108
DB. 4326 PG 737, R.O.D.C., TN.

EDENWOLD
ROAD
CONNECTOR

MYATT
DRIVE

METRO GOV'T
TAX MAP 34-11 PARCEL 30
DB. 8475 PG 559, R.O.D.C., TN.

HOOVER COMPANY, INC.
TAX MAP 34-11 PARCEL 29
DB. 4326 PG 737, R.O.D.C., TN.

METRO GOV'T WW
WATER & SEWER
TAX MAP 34-11 PARCEL 24
DB. 2999 PG 487, R.O.D.C., TN.

MAP SHOWING
DEDICATION OF EASEMENT
TO THE MADISON SUBURBAN UTILITY DISTRICT
FROM
Metropolitan Government of Nashville & Davidson Co.

PROJECT NO. D6-WC-0101

EASEMENT NO. 1-2

SYSTEM


SCALE 1" = 100'

DATE 34-11-30

DATE 9/12/06

BY GAK

DATE

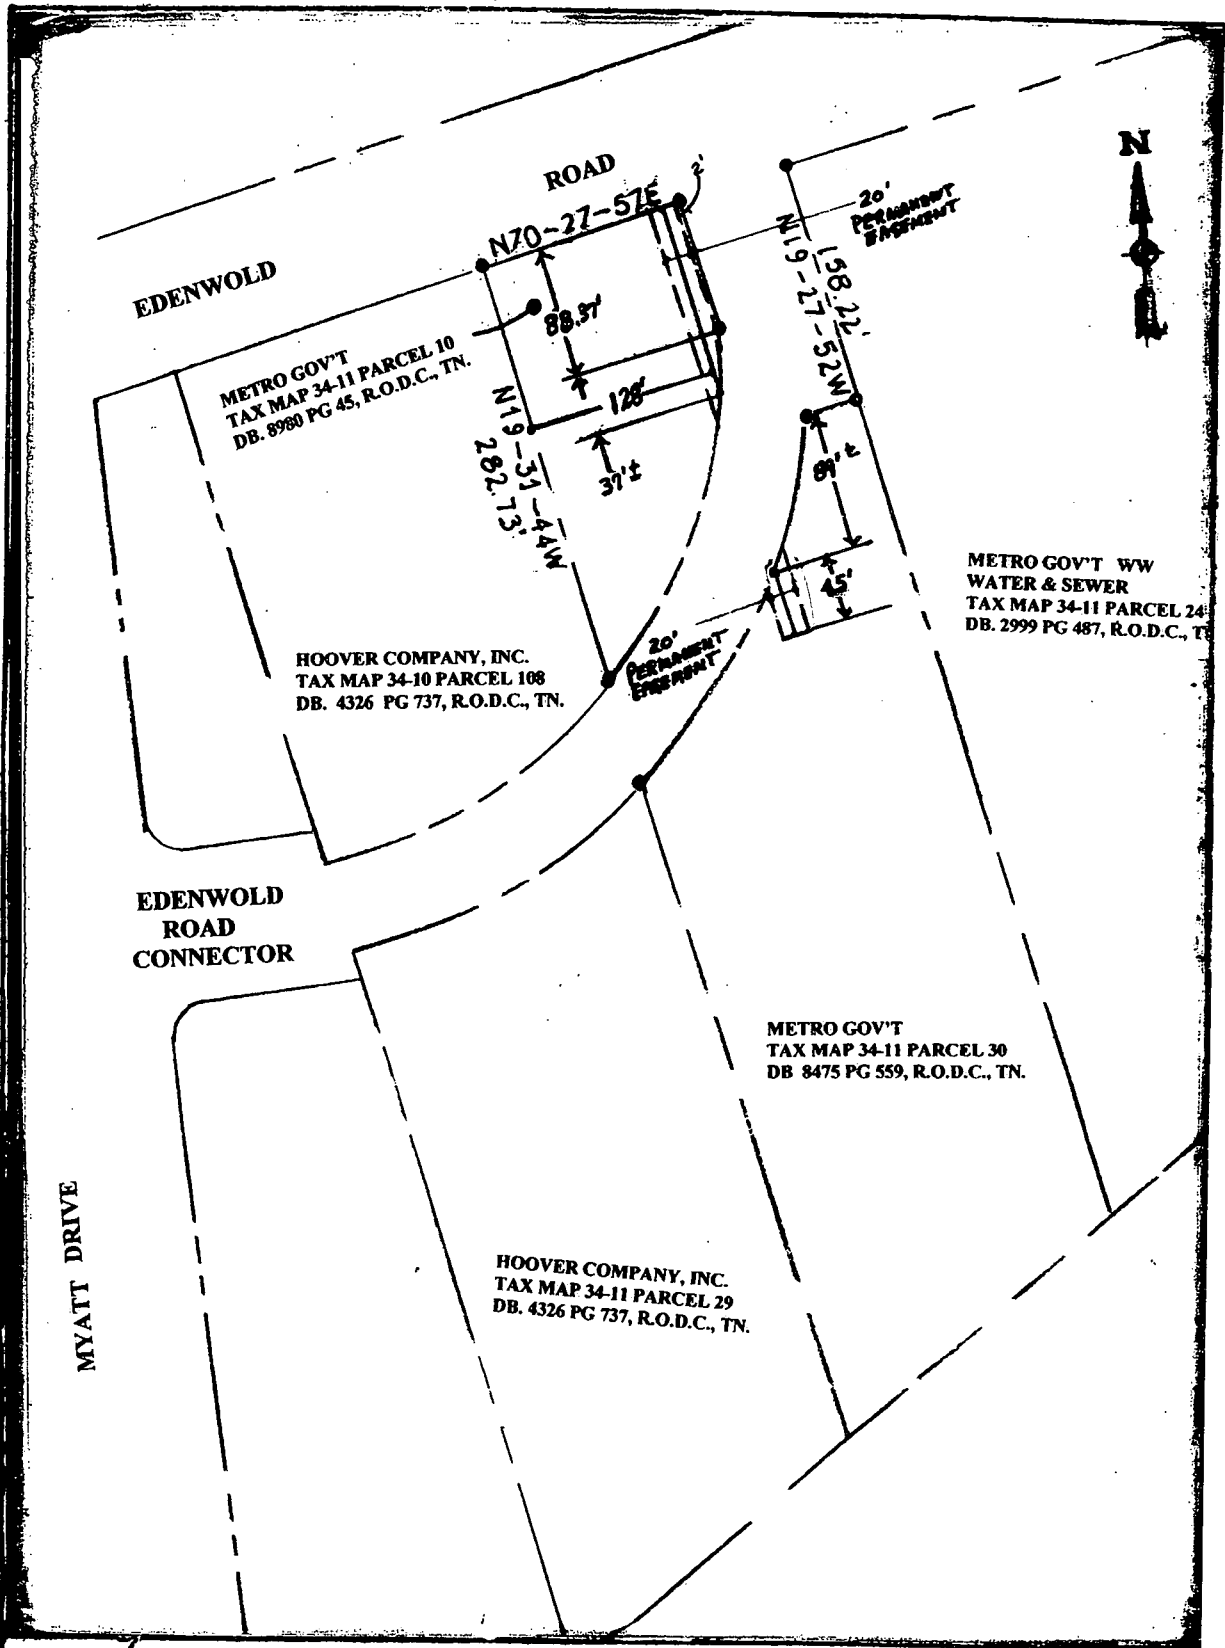

**MAP SHOWING
DEDICATION OF EASEMENT
TO THE MADISON SUBURBAN UTILITY DISTRICT
FROM
Metropolitan Government of Nashville & Davidson Co.**

PROJECT NO. <u>06-WG-0101</u>	EASEMENT NO. <u>1-1</u>	SYSTEM
SCALE <u>1" = 100'</u>	PARCEL NO. <u>34-11-10</u>	DATE <u>9/12/06</u>
	BY <u>GAK</u>	